


Vented Attic Steep Slope (>2":12") Application

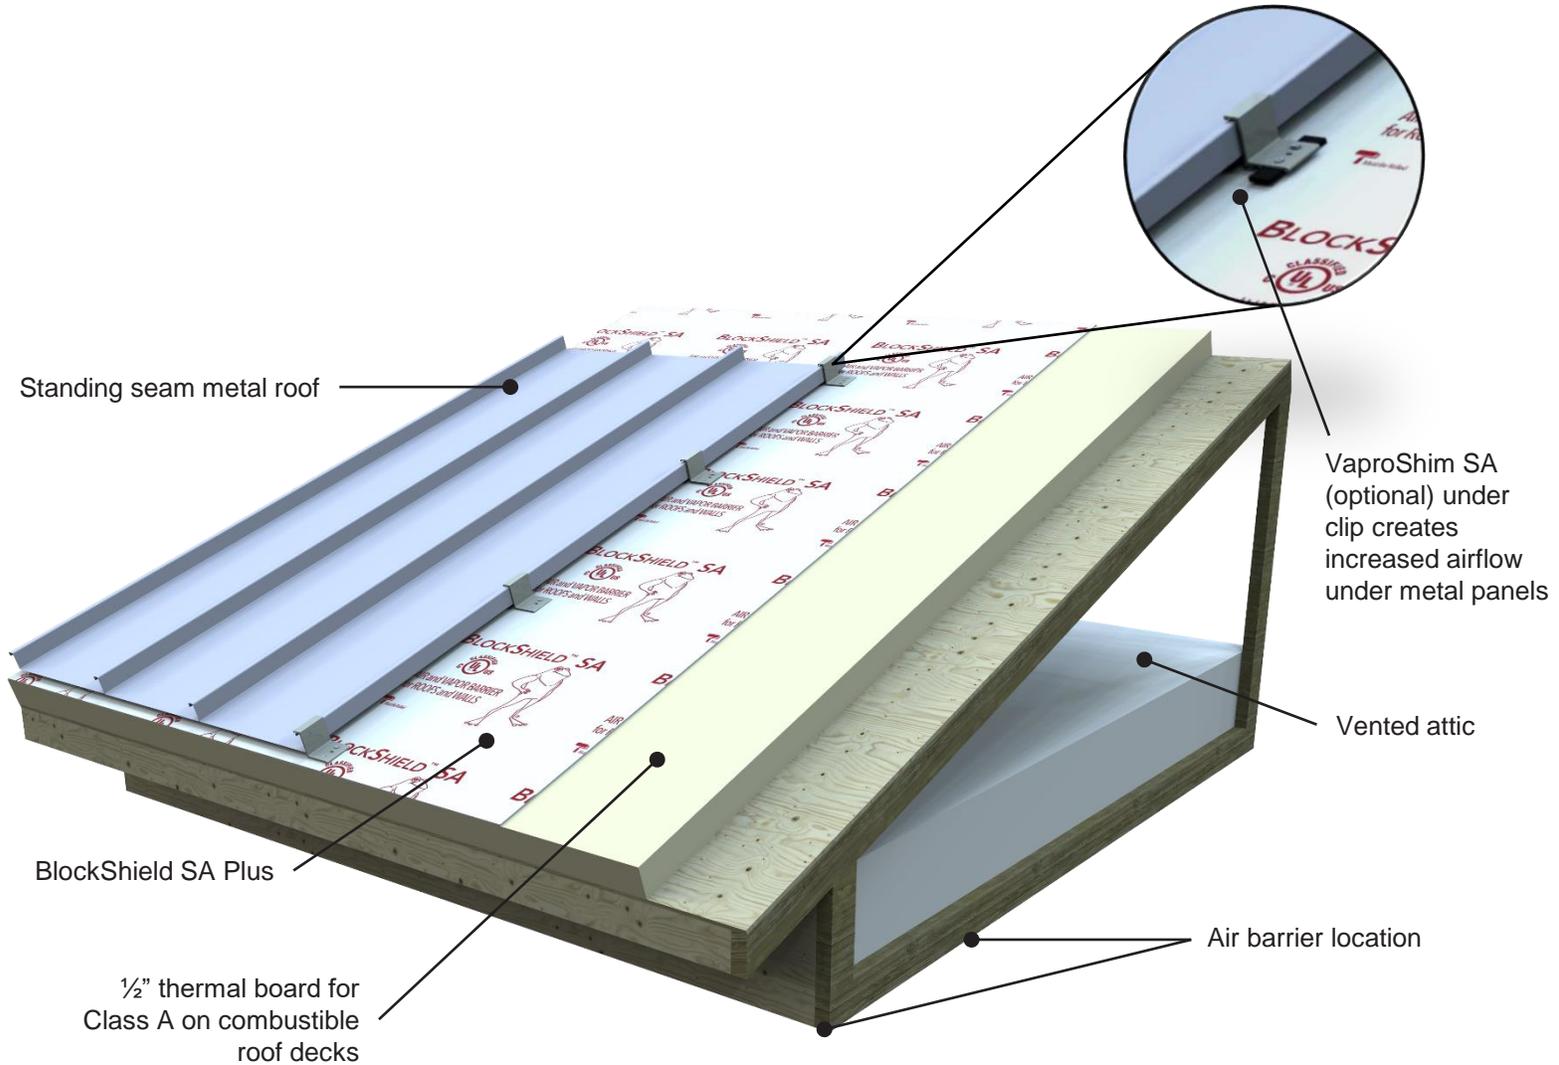

BLOCKSHIELD™ SA PLUS
For Roofs

PRODUCT DESCRIPTION

BlockShield SA Plus is a self-adhered, non-asphaltic air and vapor barrier roofing underlayment designed for applications either direct to deck or over a thermal barrier board.

DISCLAIMER

Detail sketch is generic, representing suggested best practices for VaproShield materials, and does not represent a specific job site condition and therefore may not be applicable to certain projects. Detail sketch is designed for use as a reference and must be approved by the designer/consultant of record for each project prior to installation by the subcontractor. Changes and approvals of VaproShield details are the sole responsibility of the designer/consultant of record. VaproShield is **not** the designer of record for building enclosure details and takes no responsibility for the accuracy or interpretation of actual project site conditions.

DRAWN BY: AR

DATE: 02/19/24

REF: 307

Always check www.VaproShield.com for the latest details and installation instructions