


Rain Screen System for Adhered Stone with Plywood

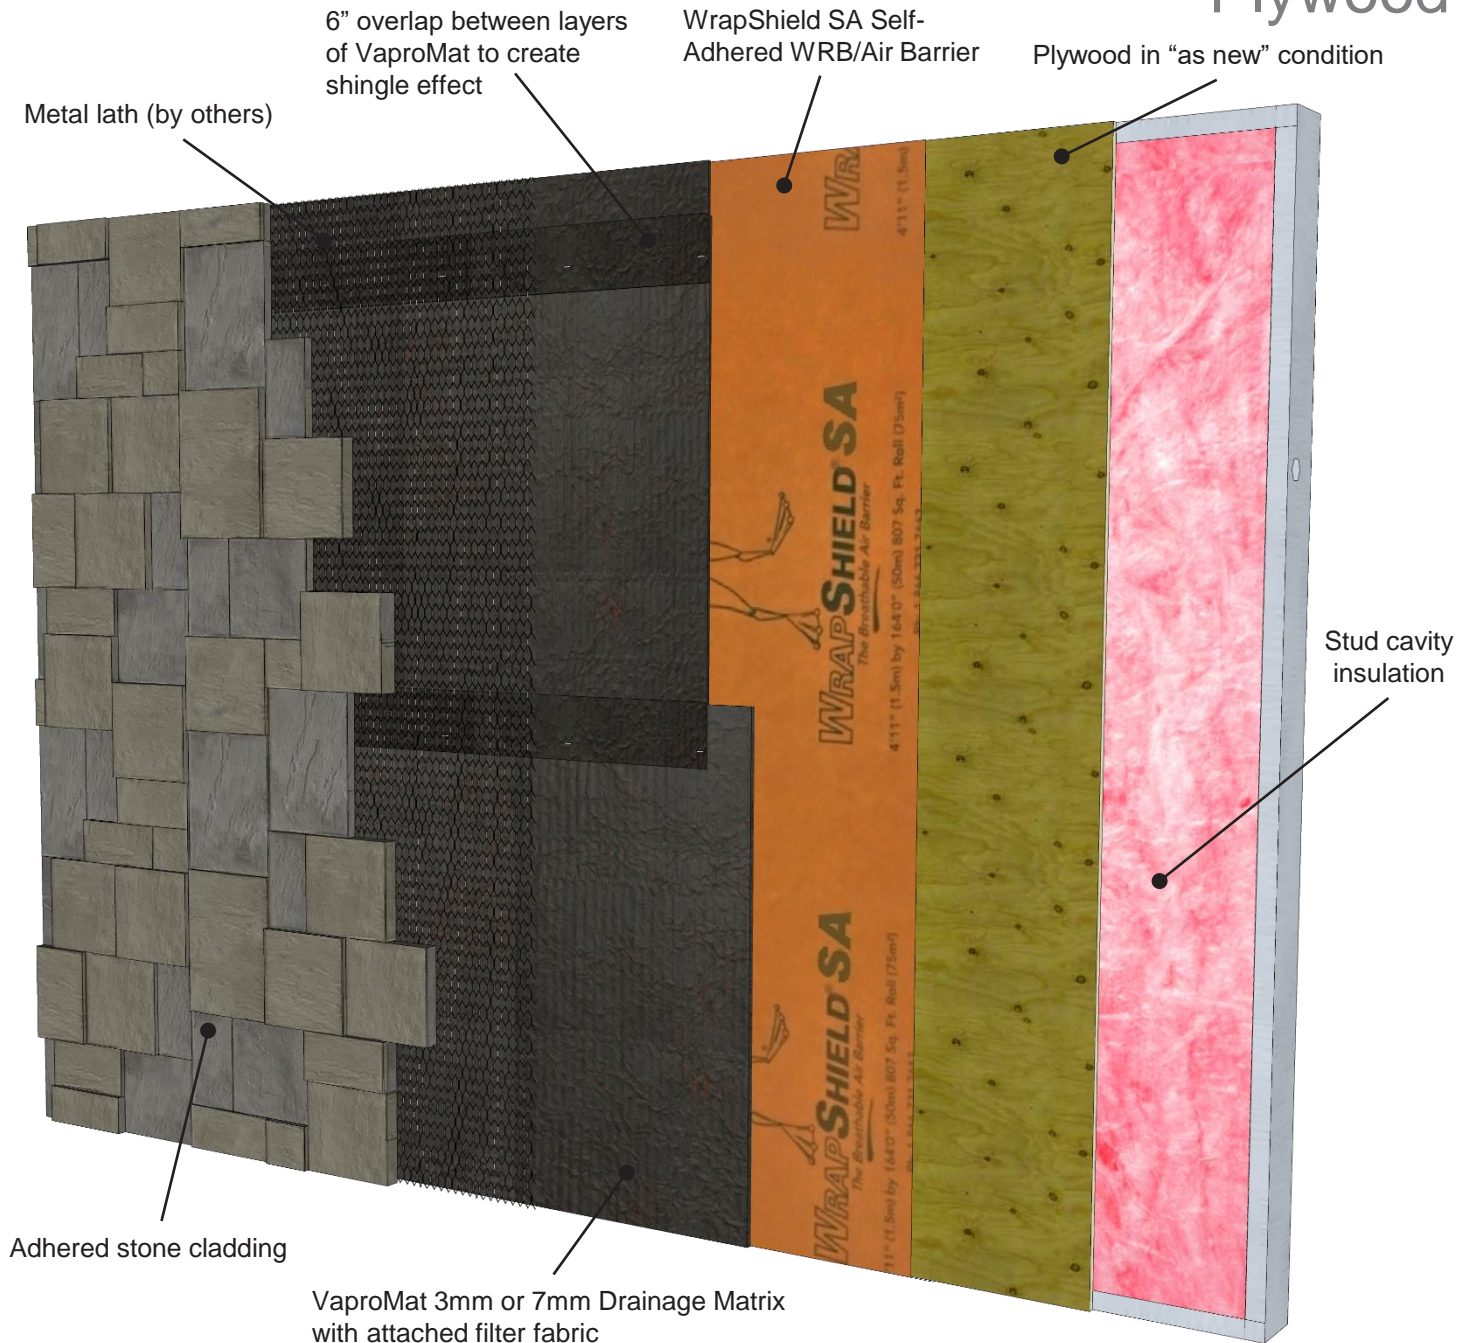

VAPROMAT™ with **WRAPSHIELD SA®** Rain Screen System for Stucco

PRODUCT DESCRIPTION

VaproMat is a lightweight filter fabric with a polypropylene drainage matrix (3mm, 7mm) designed to keep the drainage cavity clean and unobstructed during the stone installation. VaproMat is installed over WrapShield SA Self-Adhered WRB/Air Barrier sheet membrane creating a cost effective positive drainage cavity behind cementitious claddings. WrapShield SA Self-Adhered adhesive bonds directly to virtually all substrates without the use of primers.

DISCLAIMER

Detail sketch is generic, representing suggested best practices for VaproShield materials, and does not represent a specific job site condition and therefore may not be applicable to certain projects. Detail sketch is designed for use as a reference and must be approved by the designer/consultant of record for each project prior to installation by the subcontractor. Changes and approvals of VaproShield details are the sole responsibility of the designer/consultant of record. VaproShield is **not** the designer of record for building enclosure details and takes no responsibility for the accuracy or interpretation of actual project site conditions.

DRAWN BY: AR

DATE: 5/31/23

REF: 311

Always check www.VaproShield.com for the latest details and installation instructions