


# PanelShield SA Stucco Assembly

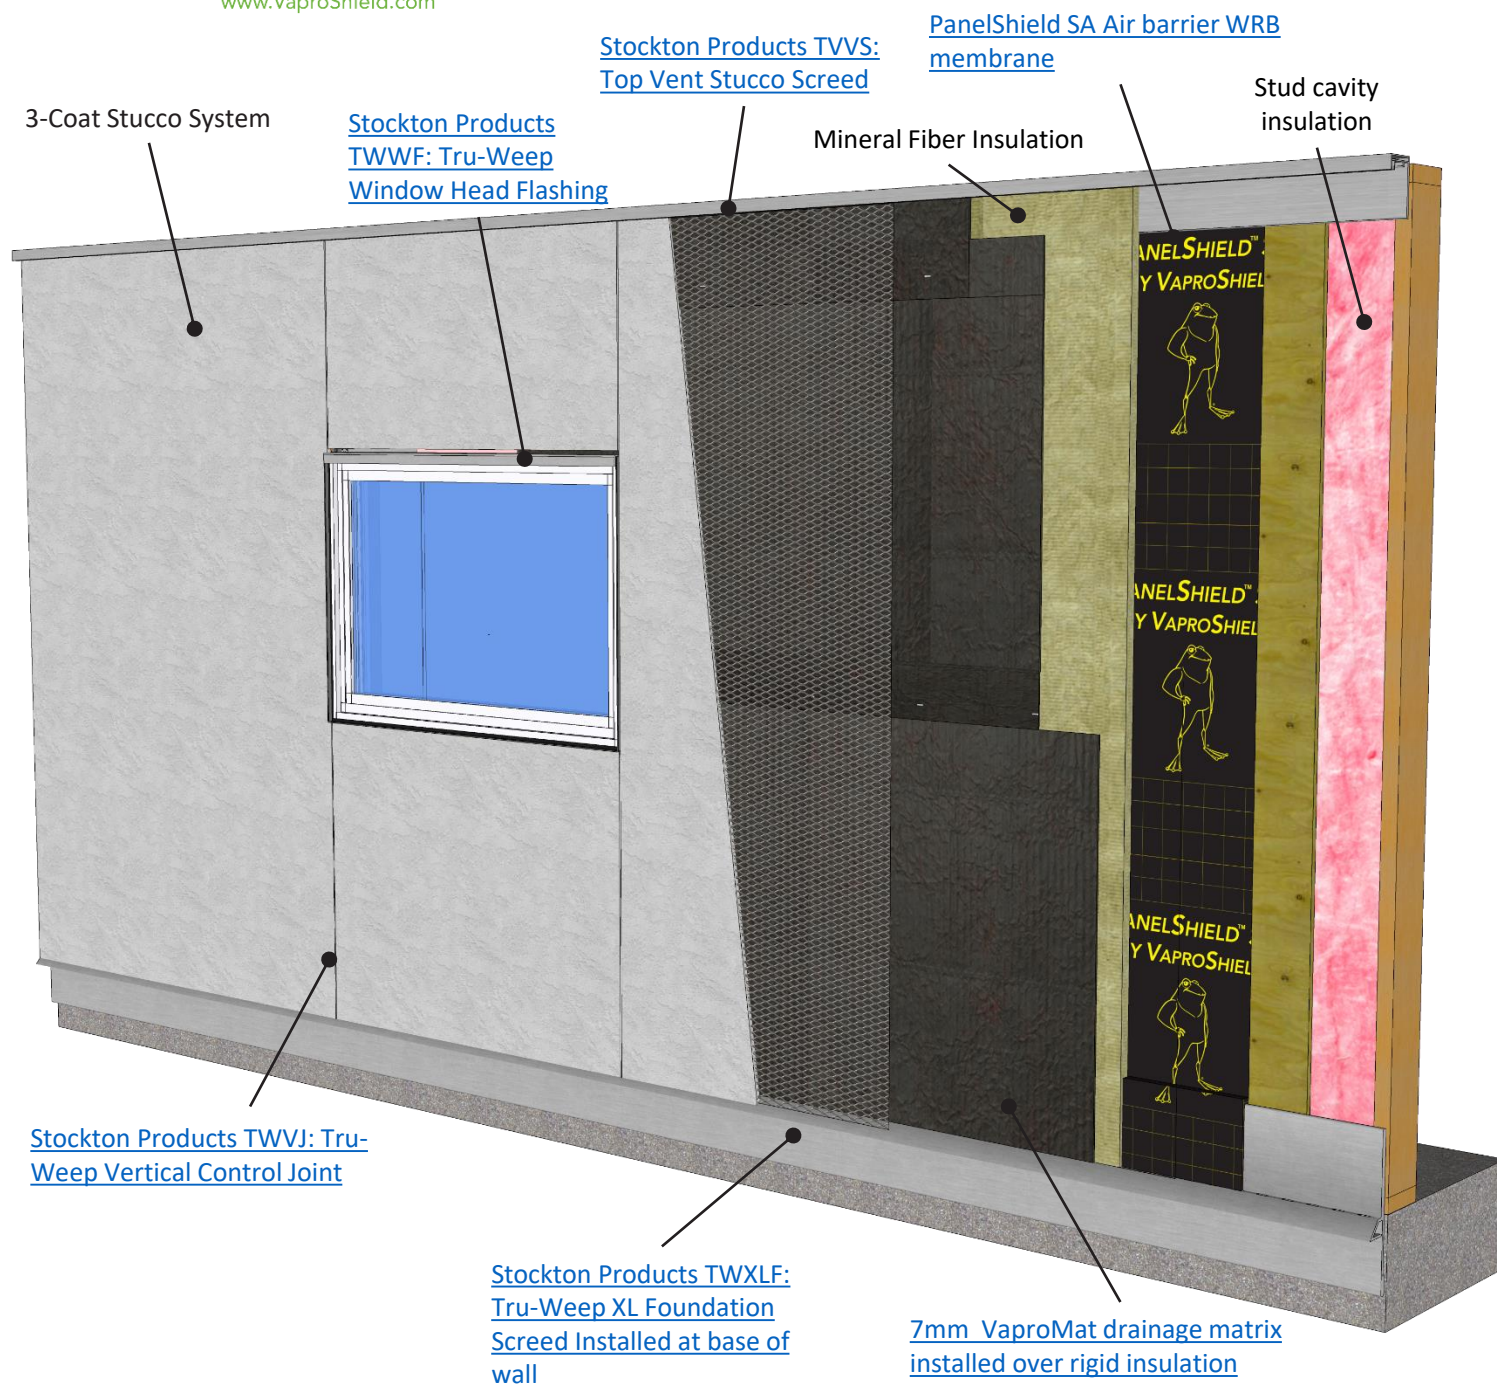

**PANELSHIELD™ SA**  
**VAPROMAT™**

## PRODUCT DESCRIPTION

PanelShield SA is a self-adhered, water resistive vapor permeable air barrier sheet membrane

VaproMat is a lightweight, hydrophobic polyester filter fabric with an attached polypropylene drainage matrix

## DISCLAIMER

Detail sketch is generic, representing suggested best practices for VaproShield materials, and does not represent a specific job site condition and therefore may not be applicable to certain projects. Detail sketch is designed for use as a reference and must be approved by the designer/ consultant of record for each project prior to installation by the subcontractor. Changes and approvals of VaproShield details are the sole responsibility of the designer/consultant of record. VaproShield is **not** the designer of record for building enclosure details and takes no responsibility for the accuracy or interpretation of actual project site conditions.

DRAWN BY: AR

DATE: 5/31/23

REF: 314

Always check [www.VaproShield.com](http://www.VaproShield.com) for the latest details and installation instructions