


# Knight Wall Horizontal Assembly

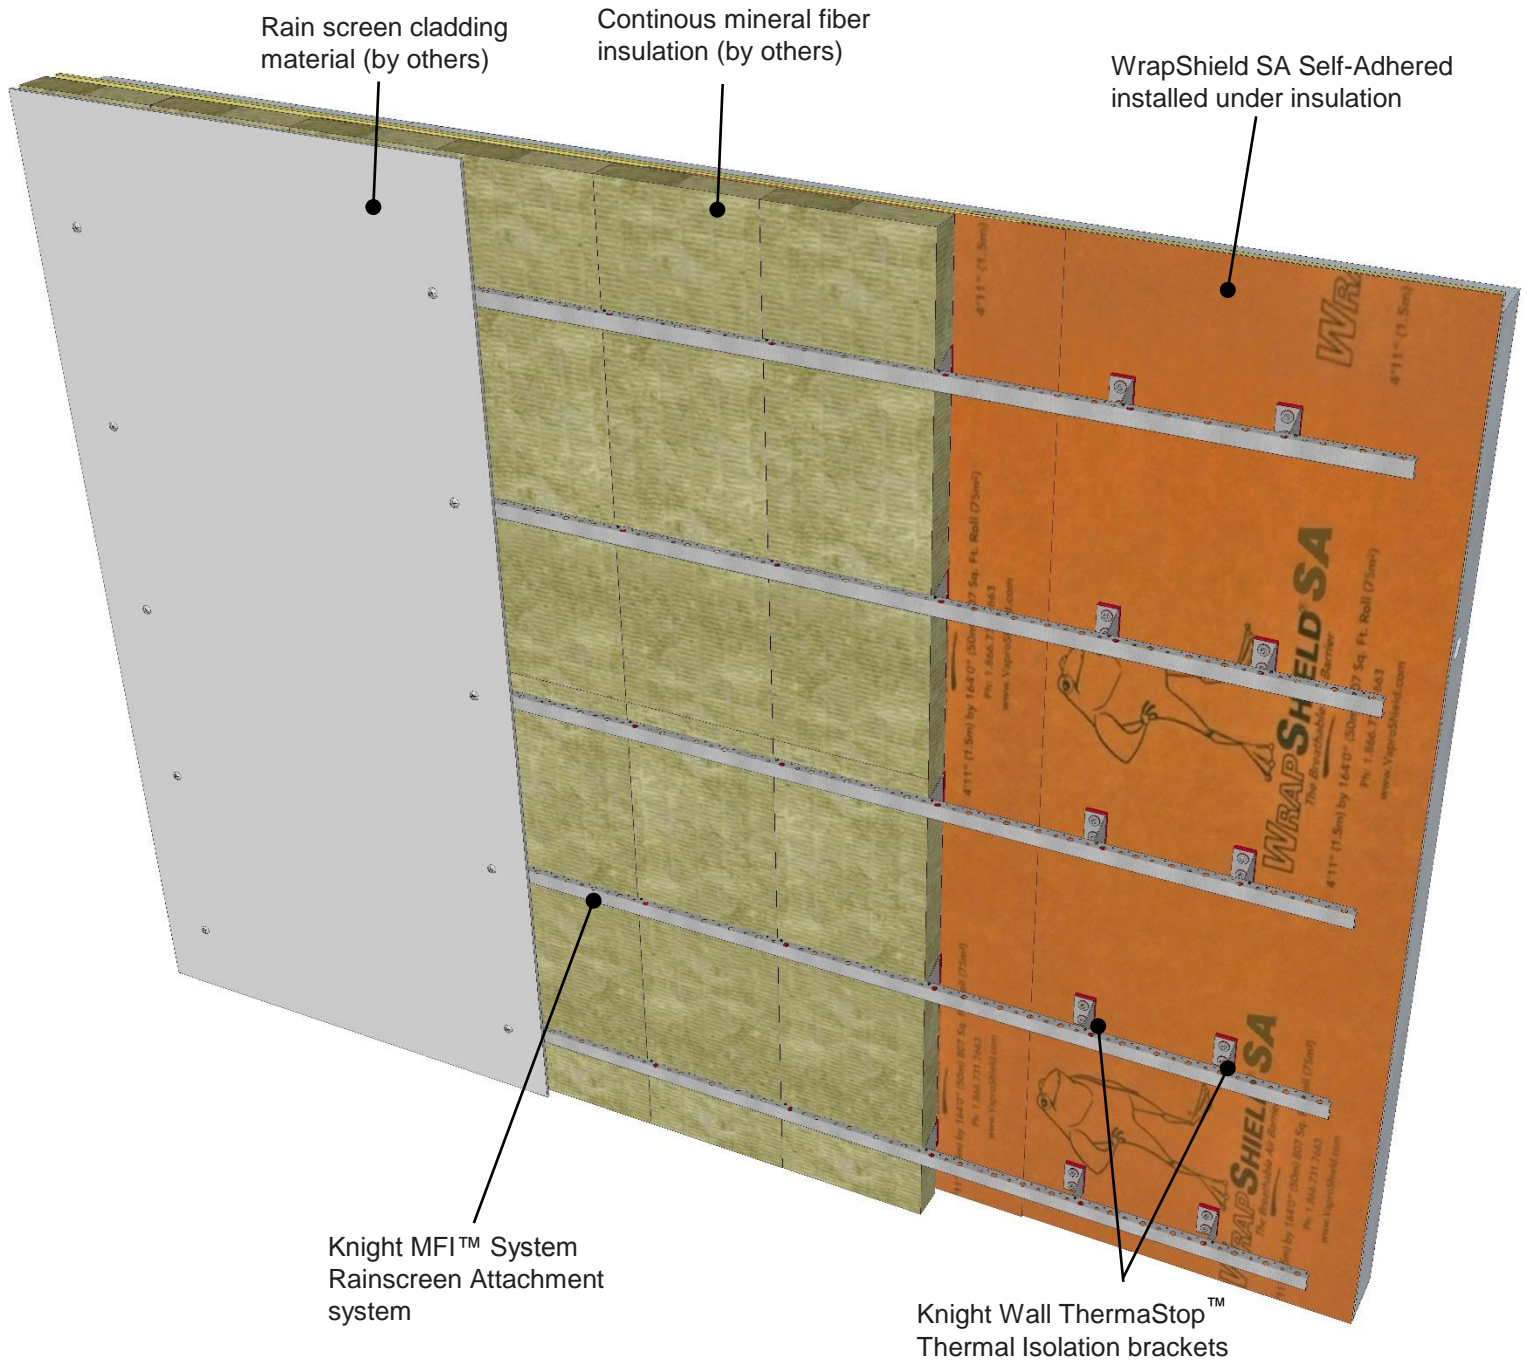

**WRAPSHIELD SA®**  
SELF-ADHERED



**PRODUCT DESCRIPTION**

A self-adhered, water resistive vapor permeable air barrier sheet membrane installed with Knight MFI™ System Rainscreen Attachment system and Knight Wall ThermaStop™ Thermal Isolation brackets

**DISCLAIMER**

Detail sketch is generic, representing suggested best practices for VaproShield materials, and does not represent a specific job site condition and therefore may not be applicable to certain projects. Detail sketch is designed for use as a reference and must be approved by the designer/ consultant of record for each project prior to installation by the subcontractor. Changes and approvals of VaproShield details are the sole responsibility of the designer/consultant of record. VaproShield is **not** the designer of record for building enclosure details and takes no responsibility for the accuracy or interpretation of actual project site conditions.

DRAWN BY: AR

DATE: 04.20.16


REF: 142-A

Always check [www.VaproShield.com](http://www.VaproShield.com) for the latest details and installation instructions

# Knight Wall Horizontal Assembly Close Up

Continous mineral fiber insulation  
(by others)

WrapShield SA Self-Adhered  
installed under insulation

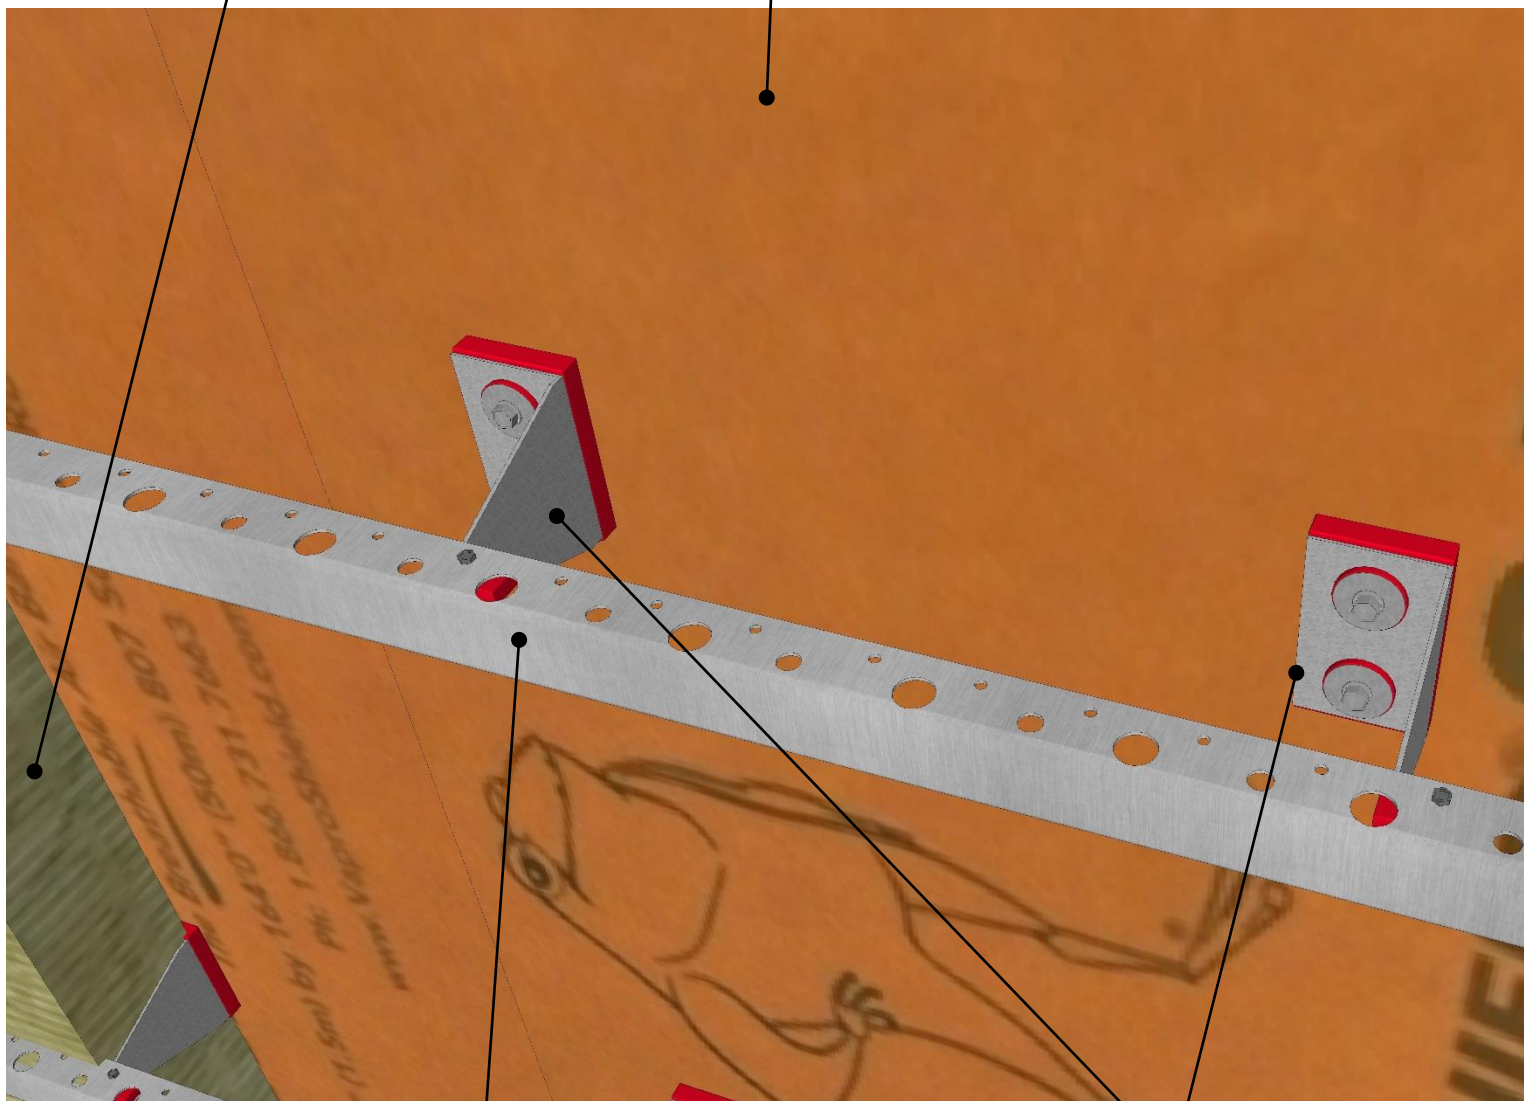

Knight MFI™ System  
Rainscreen Attachment  
system

Knight Wall ThermaStop™  
Thermal Isolation brackets

**WRAPSHIELD SA®**  
SELF-ADHERED



**KNIGHT**  
WALL SYSTEMS

#### PRODUCT DESCRIPTION

A self-adhered, water resistive vapor permeable air barrier sheet membrane installed with Knight MFI™ System Rainscreen Attachment system and Knight Wall ThermaStop™ Thermal Isolation brackets

#### DISCLAIMER

Detail sketch is generic, representing suggested best practices for VaproShield materials, and does not represent a specific job site condition and therefore may not be applicable to certain projects. Detail sketch is designed for use as a reference and must be approved by the designer/ consultant of record for each project prior to installation by the subcontractor. Changes and approvals of VaproShield details are the sole responsibility of the designer/consultant of record. VaproShield is **not** the designer of record for building enclosure details and takes no responsibility for the accuracy or interpretation of actual project site conditions.

DRAWN BY: AR

DATE: 04.20.16

REF: 142-B

Always check [www.VaproShield.com](http://www.VaproShield.com) for the latest details and installation instructions