


# RevealShield SA Self-Adhered over Hunter XCI PLY in Rain Screen Design

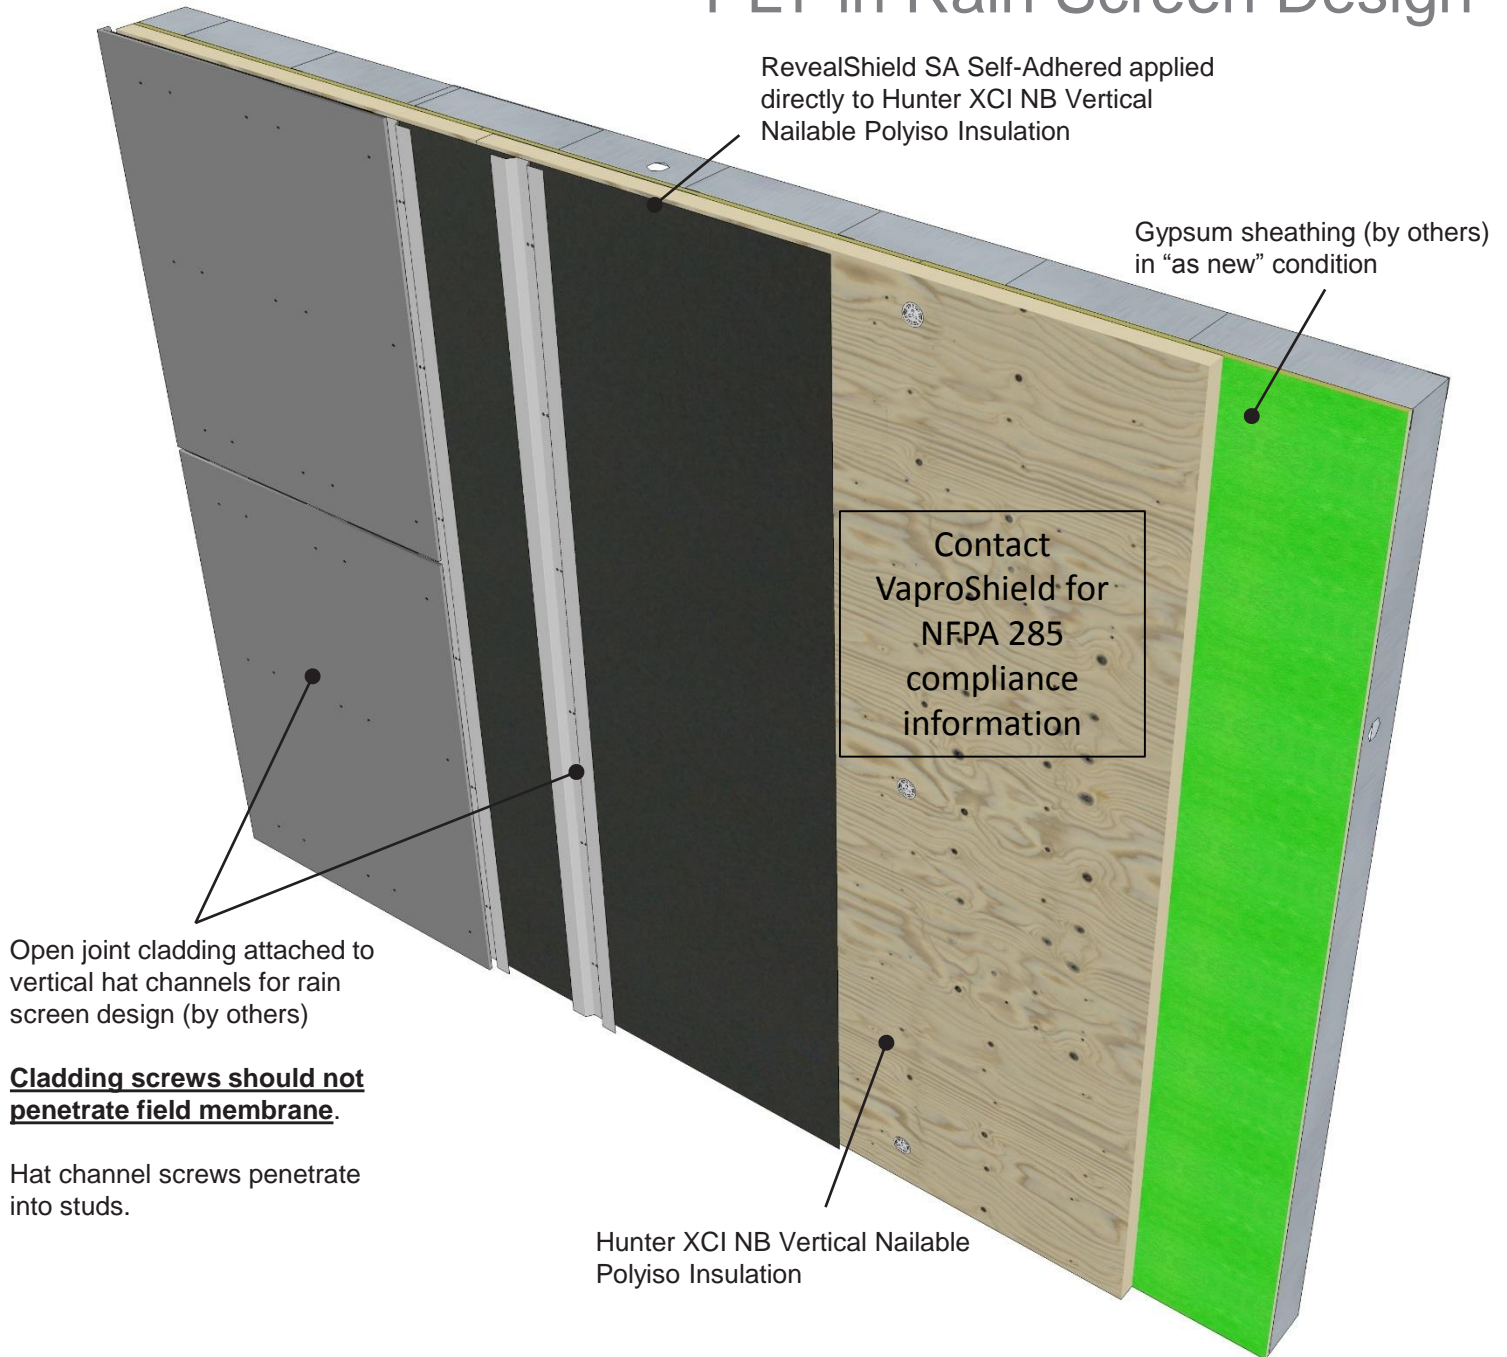

## REVEALSHIELD SA™ SELF-ADHERED

### PRODUCT DESCRIPTION

RevealShield SA is a black, UV stable water resistive vapor permeable self-adhered air barrier membrane for open joint rain screen cladding systems

### DISCLAIMER

Detail sketch is generic, representing suggested best practices for VaproShield materials, and does not represent a specific job site condition and therefore may not be applicable to certain projects. Detail sketch is designed for use as a reference and must be approved by the designer/consultant of record for each project prior to installation by the subcontractor. Changes and approvals of VaproShield details are the sole responsibility of the designer/consultant of record. VaproShield is **not** the designer of record for building enclosure details and takes no responsibility for the accuracy or interpretation of actual project site conditions.

DRAWN BY: AR

DATE: 09.06.16

REF: 176-A

Always check [www.VaproShield.com](http://www.VaproShield.com) for the latest details and installation instructions