


Horizontal Assembly

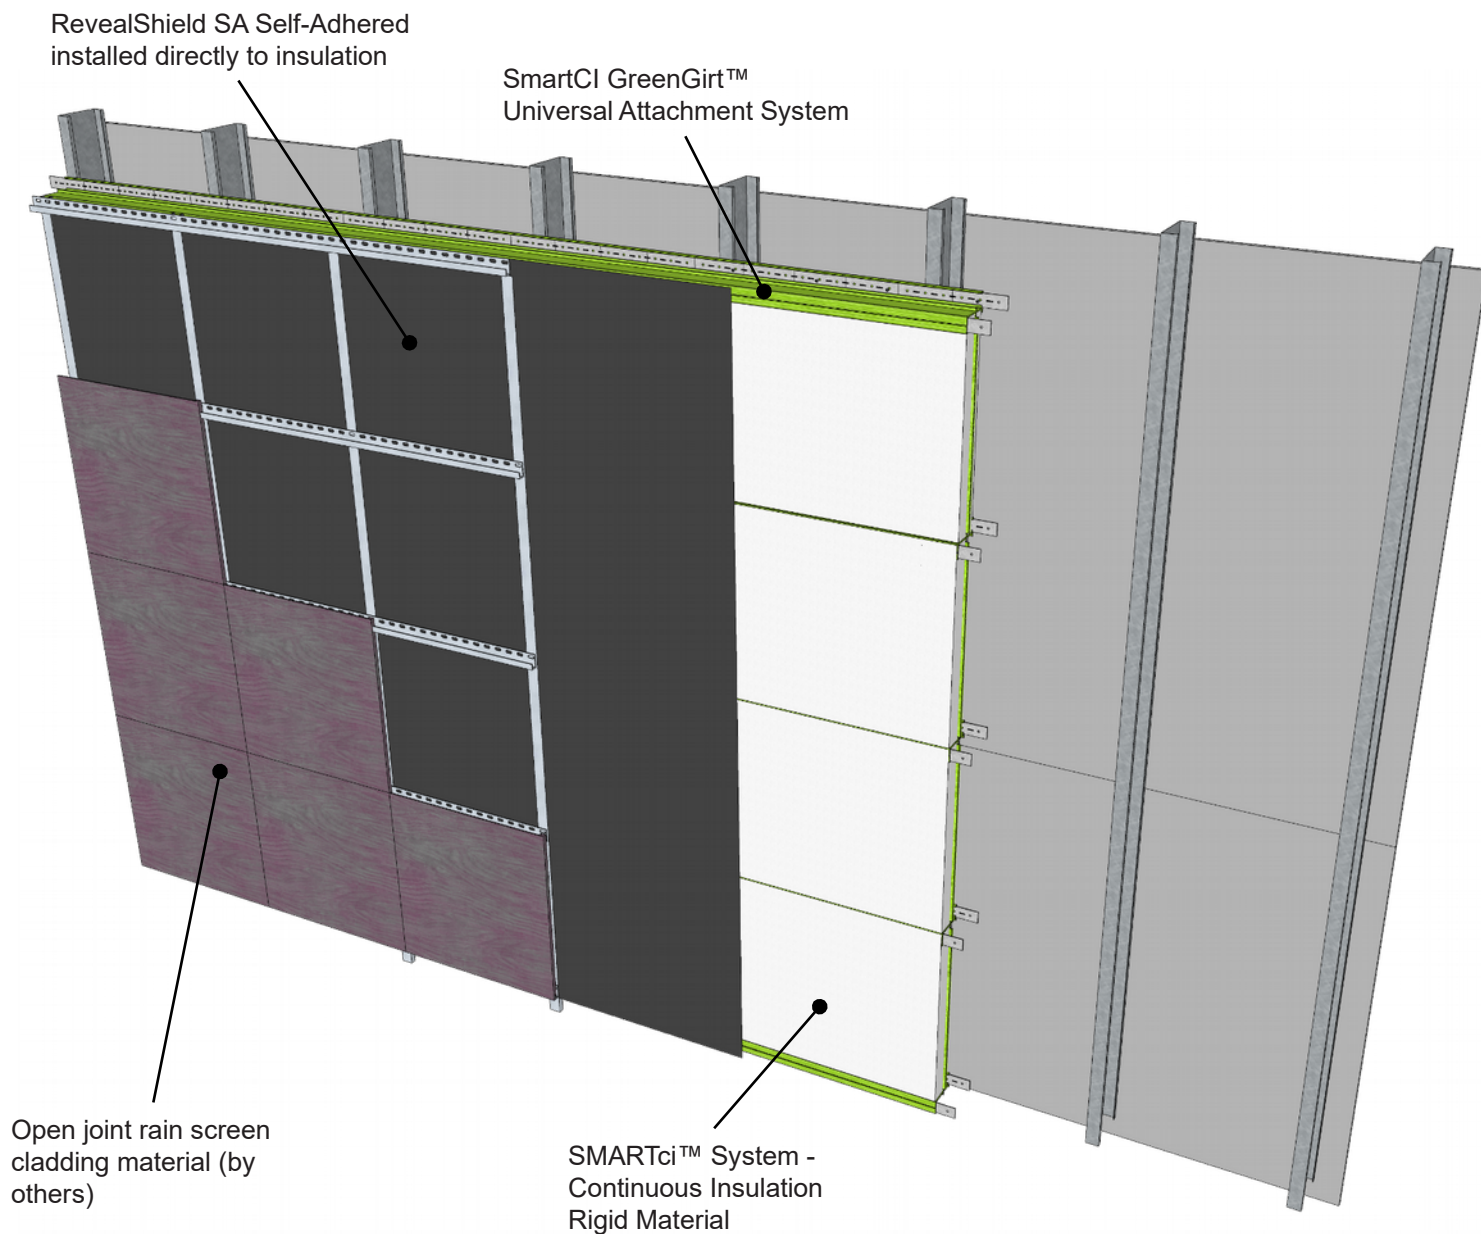

REVEALSHIELD SA™ **SELF-ADHERED**

PRODUCT DESCRIPTION

RevealShield SA is a self-adhered, water resistive vapor permeable air barrier sheet membrane installed over SmartCI system.

DISCLAIMER

Detail sketch is generic, representing suggested best practices for VaproShield materials, and does not represent a specific job site condition and therefore may not be applicable to certain projects. Detail sketch is designed for use as a reference and must be approved by the designer/consultant of record for each project prior to installation by the subcontractor. Changes and approvals of VaproShield details are the sole responsibility of the designer/consultant of record. VaproShield is **not** the designer of record for building enclosure details and takes no responsibility for the accuracy or interpretation of actual project site conditions.

DRAWN BY: AR

DATE 6/25/18

REF: 211


Always check www.VaproShield.com for the latest details and installation instructions

Horizontal Assembly

RevealShield SA Self-Adhered
installed directly to insulation

SMARTci GreenGirt™
Universal Attachment System

SMARTci™ System -Continuous
Insulation Rigid Material

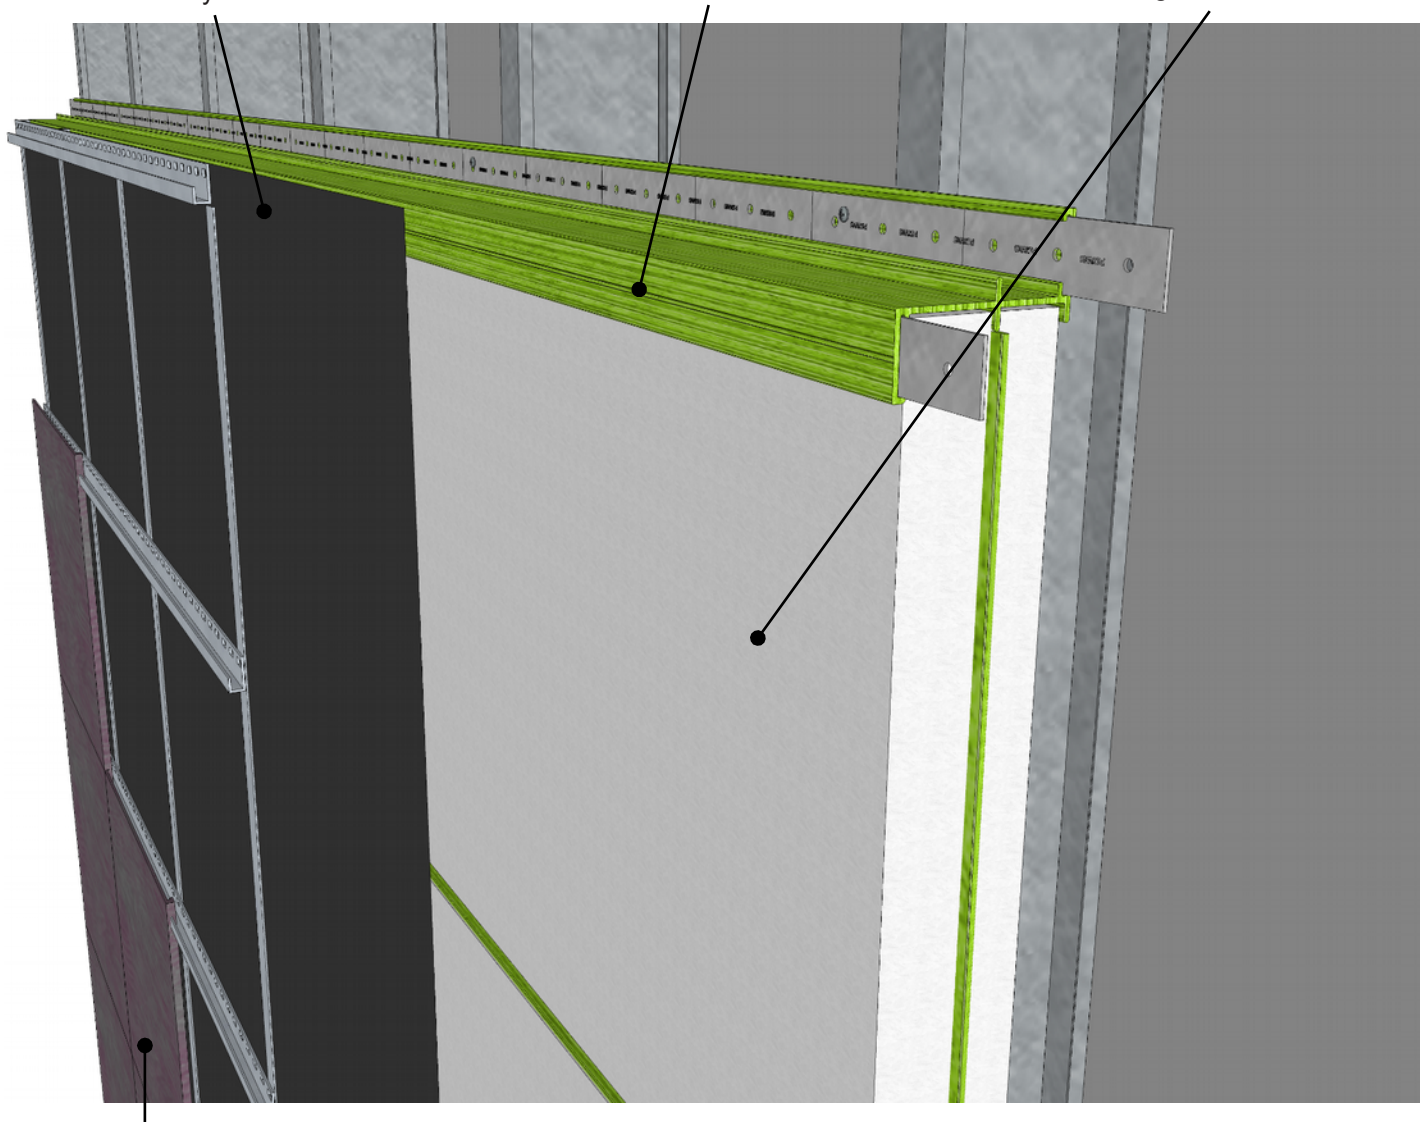

Open Joint Rain screen
cladding material (by others)

REVEALSHIELD SA™
SELF-ADHERED

PRODUCT DESCRIPTION

RevealShield SA is a self-adhered, water resistive vapor permeable air barrier sheet membrane installed over SmartCI system.

DISCLAIMER

Detail sketch is generic, representing suggested best practices for VaproShield materials, and does not represent a specific job site condition and therefore may not be applicable to certain projects. Detail sketch is designed for use as a reference and must be approved by the designer/ consultant of record for each project prior to installation by the subcontractor. Changes and approvals of VaproShield details are the sole responsibility of the designer/consultant of record. VaproShield is **not** the designer of record for building enclosure details and takes no responsibility for the accuracy or interpretation of actual project site conditions.

DRAWN BY: AR

DATE 6/25/18

REF: 211

Always check www.VaproShield.com for the latest details and installation instructions