


# Nail Flange Window Field Membrane Interface

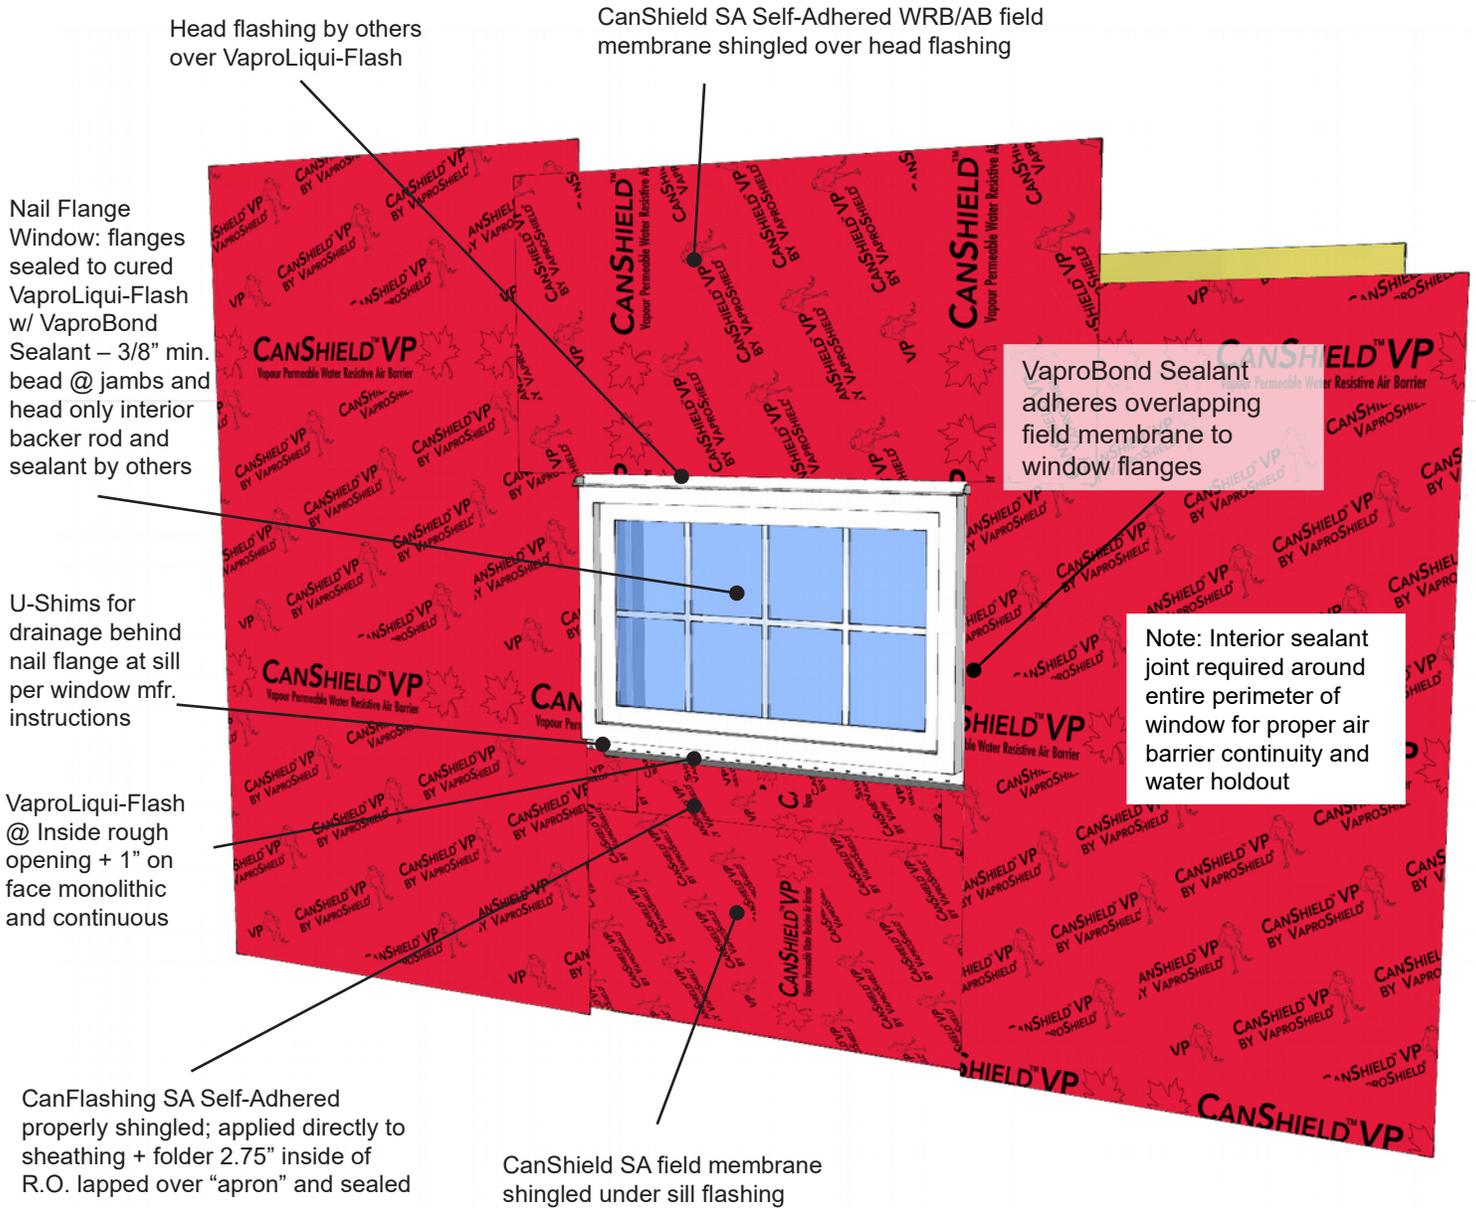

**CANSHIELD™ VP**

**PRODUCT DESCRIPTION**

A self-adhered, water resistive vapor permeable air barrier sheet membrane

**DISCLAIMER**

Detail sketch is generic, representing suggested best practices for VaproShield materials, and does not represent a specific job site condition and therefore may not be applicable to certain projects. Detail sketch is designed for use as a reference and must be approved by the designer/ consultant of record for each project prior to installation by the subcontractor. Changes and approvals of VaproShield details are the sole responsibility of the designer/consultant of record. VaproShield is **not** the designer of record for building enclosure details and takes no responsibility for the accuracy or interpretation of actual project site conditions.

DRAWN BY: AR

DATE: 12/17/20

REF: 251

Always check [www.VaproShield.com](http://www.VaproShield.com) for the latest details and installation instructions