


Dual Membrane System with Semi-Rigid Insulation

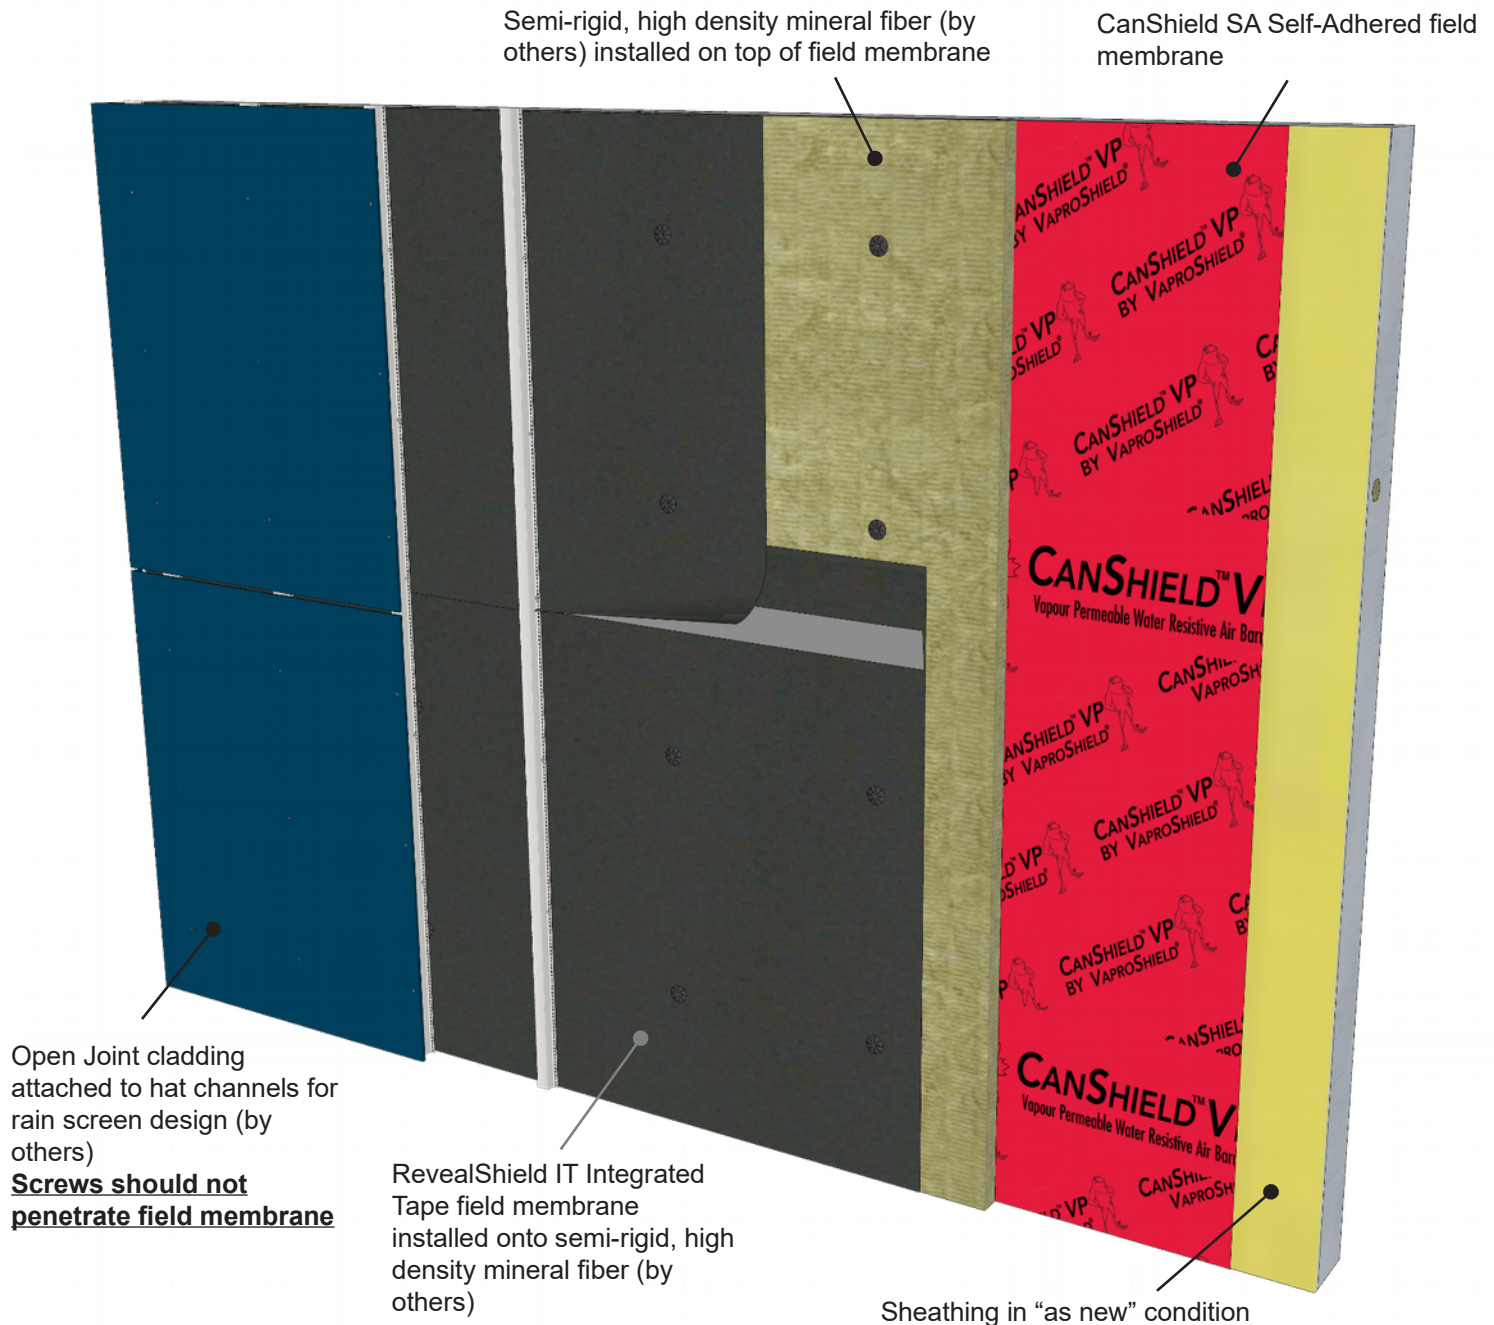

CANSHIELD™ VP
REVEALSHIELD™ IT
INTEGRATED TAPE

DRAWN BY: AR

DATE: 12/17/20

PRODUCT DESCRIPTION

CanShield SA is a self-adhered, water resistive vapor permeable air barrier sheet membrane

RevealShield IT Integrated Tape is a mechanically attached, vapor permeable, water resistive air barrier membrane with integrated tape at the horizontal seams for use in open joint applications.

DISCLAIMER

Detail sketch is generic, representing suggested best practices for VaproShield materials, and does not represent a specific job site condition and therefore may not be applicable to certain projects. Detail sketch is designed for use as a reference and must be approved by the designer/ consultant of record for each project prior to installation by the subcontractor. Changes and approvals of VaproShield details are the sole responsibility of the designer/consultant of record. VaproShield is **not** the designer of record for building enclosure details and takes no responsibility for the accuracy or interpretation of actual project site conditions.

REF: 254

Always check www.VaproShield.com for the latest details and installation instructions