


Class A Roof Assembly per UL 790/ASTM E108

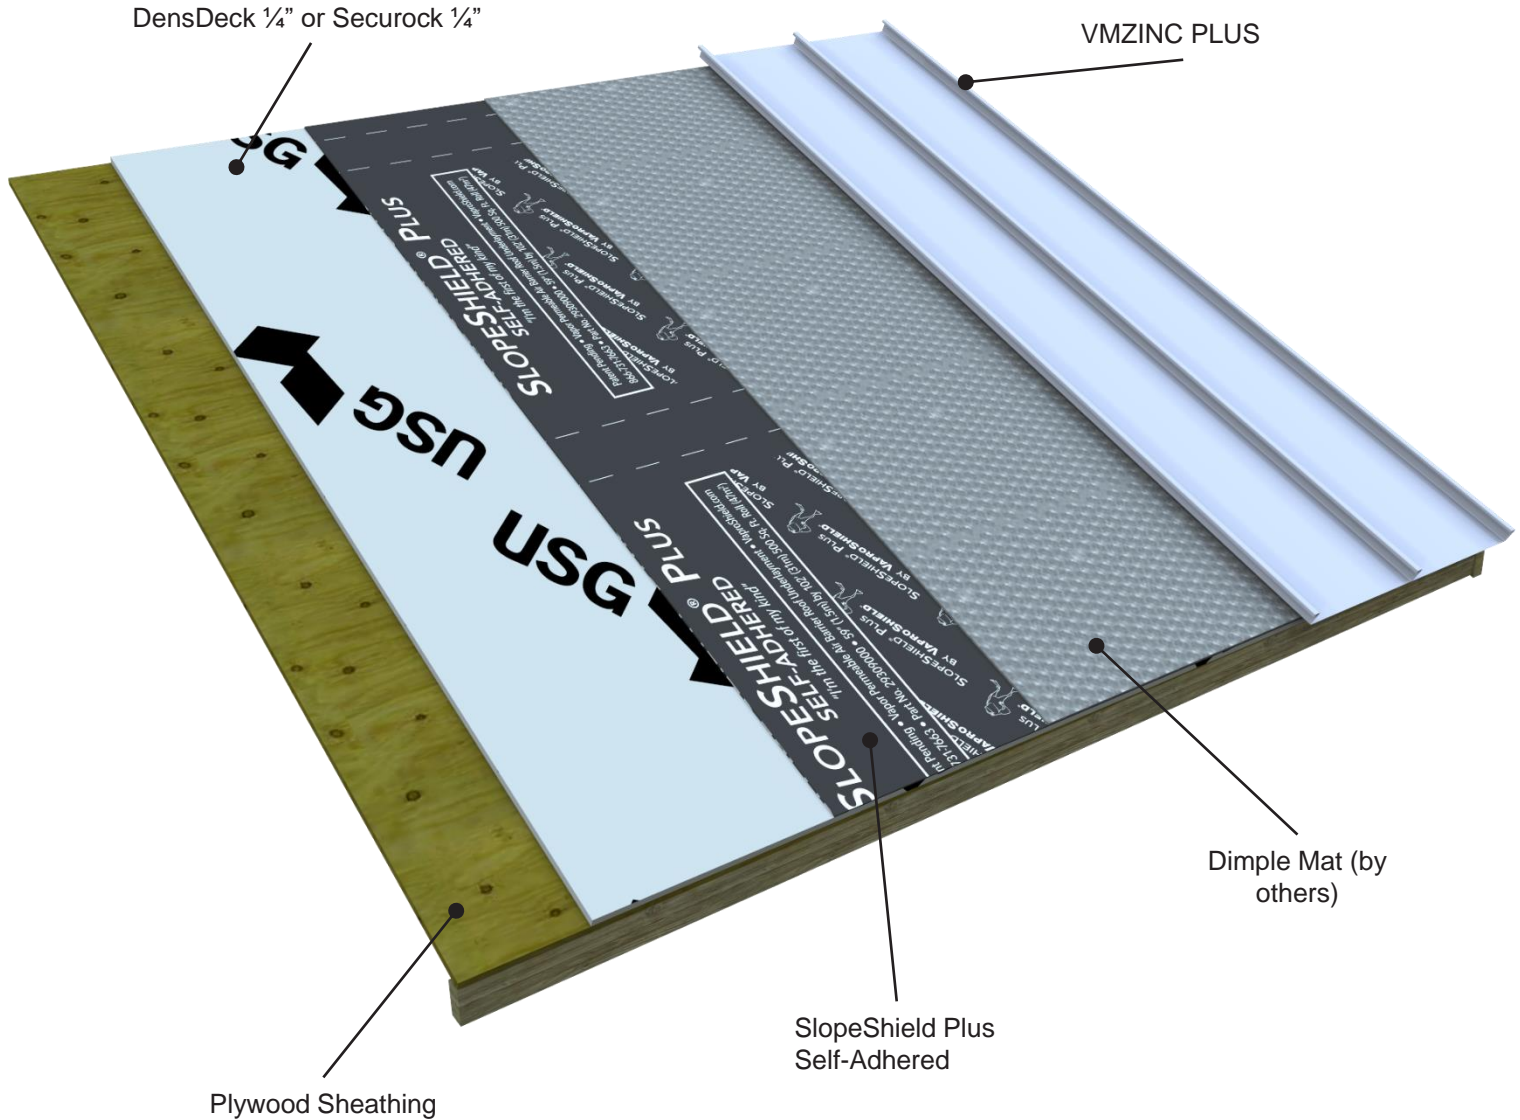

**SLOPESHIELD® PLUS**  
**SELF-ADHERED**

**PRODUCT DESCRIPTION**

SlopeShield Plus Self-Adhered is a highly vapor permeable roofing underlayment Air Barrier (AB) material

Class A roof assembly, vapor permeance of 30 per ASTM E96 Method B

**DISCLAIMER**

Detail sketch is generic, representing suggested best practices for VaproShield materials, and does not represent a specific job site condition and therefore may not be applicable to certain projects. Detail sketch is designed for use as a reference and must be approved by the designer/ consultant of record for each project prior to installation by the subcontractor. Changes and approvals of VaproShield details are the sole responsibility of the designer/consultant of record. VaproShield is **not** the designer of record for building enclosure details and takes no responsibility for the accuracy or interpretation of actual project site conditions.

DRAWN BY: AR

DATE: 4/20/22

REF: 274

Always check [www.VaproShield.com](http://www.VaproShield.com) for the latest details and installation instructions