


Rainscreen SA Stucco Assembly with Stockton Products™ Tru-Weep™

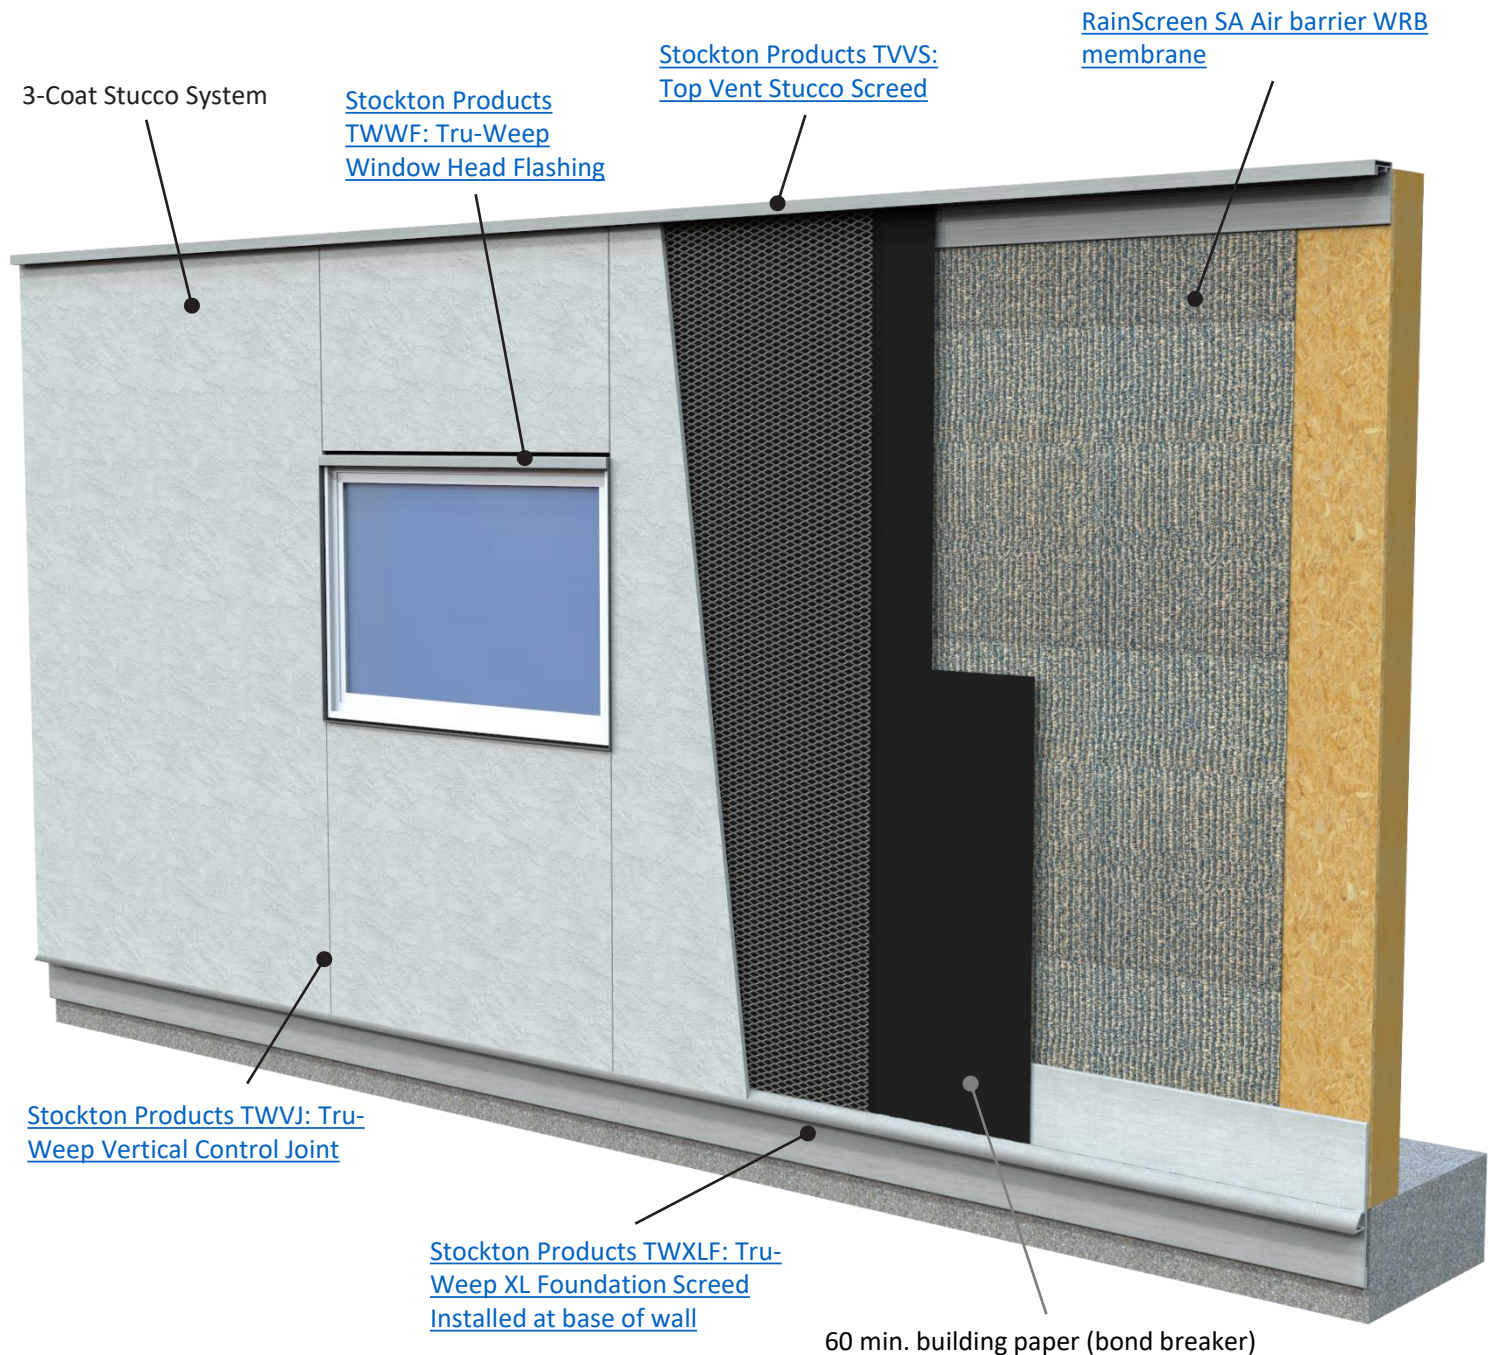

PRODUCT DESCRIPTION

Rainscreen SA is a self-adhered, water resistive vapor permeable air barrier sheet membrane with build in drainage matrix.

VaproMat is a lightweight, hydrophobic polyester filter fabric with an attached polypropylene drainage matrix

DISCLAIMER

Detail sketch is generic, representing suggested best practices for VaproShield materials, and does not represent a specific job site condition and therefore may not be applicable to certain projects. Detail sketch is designed for use as a reference and must be approved by the designer/ consultant of record for each project prior to installation by the subcontractor. Changes and approvals of VaproShield details are the sole responsibility of the designer/consultant of record. VaproShield is **not** the designer of record for building enclosure details and takes no responsibility for the accuracy or interpretation of actual project site conditions.

DRAWN BY: AR

DATE: 2/17/22

REF: 287

Always check www.VaproShield.com for the latest details and installation instructions