

**PRODUCT DESCRIPTION**

SlopeShield Plus Self-Adhered is a highly vapor permeable roofing underlayment Air Barrier (AB) material


WallShield IT Integrated Tape is a primary, water resistive, vapor permeable, air permeable, mechanically attached sheet membrane

**DISCLAIMER**

Detail sketch is generic, representing suggested best practices for VaproShield materials, and does not represent a specific job site condition and therefore may not be applicable to certain projects. Detail sketch is designed for use as a reference and must be approved by the designer/ consultant of record for each project prior to installation by the subcontractor. Changes and approvals of VaproShield details are the sole responsibility of the designer/consultant of record. VaproShield is **not** the designer of record for building enclosure details and takes no responsibility for the accuracy or interpretation of actual project site conditions.

Always check [www.VaproShield.com](http://www.VaproShield.com) for the latest details and installation instructions

VaproShield LLC  
915 26th Ave. N.W. Suite C5  
Gig Harbor, WA 98335  
Toll Free: 1.866.731.7663  
[www.VaproShield.com](http://www.VaproShield.com)  
© VaproShield 3/15/2016

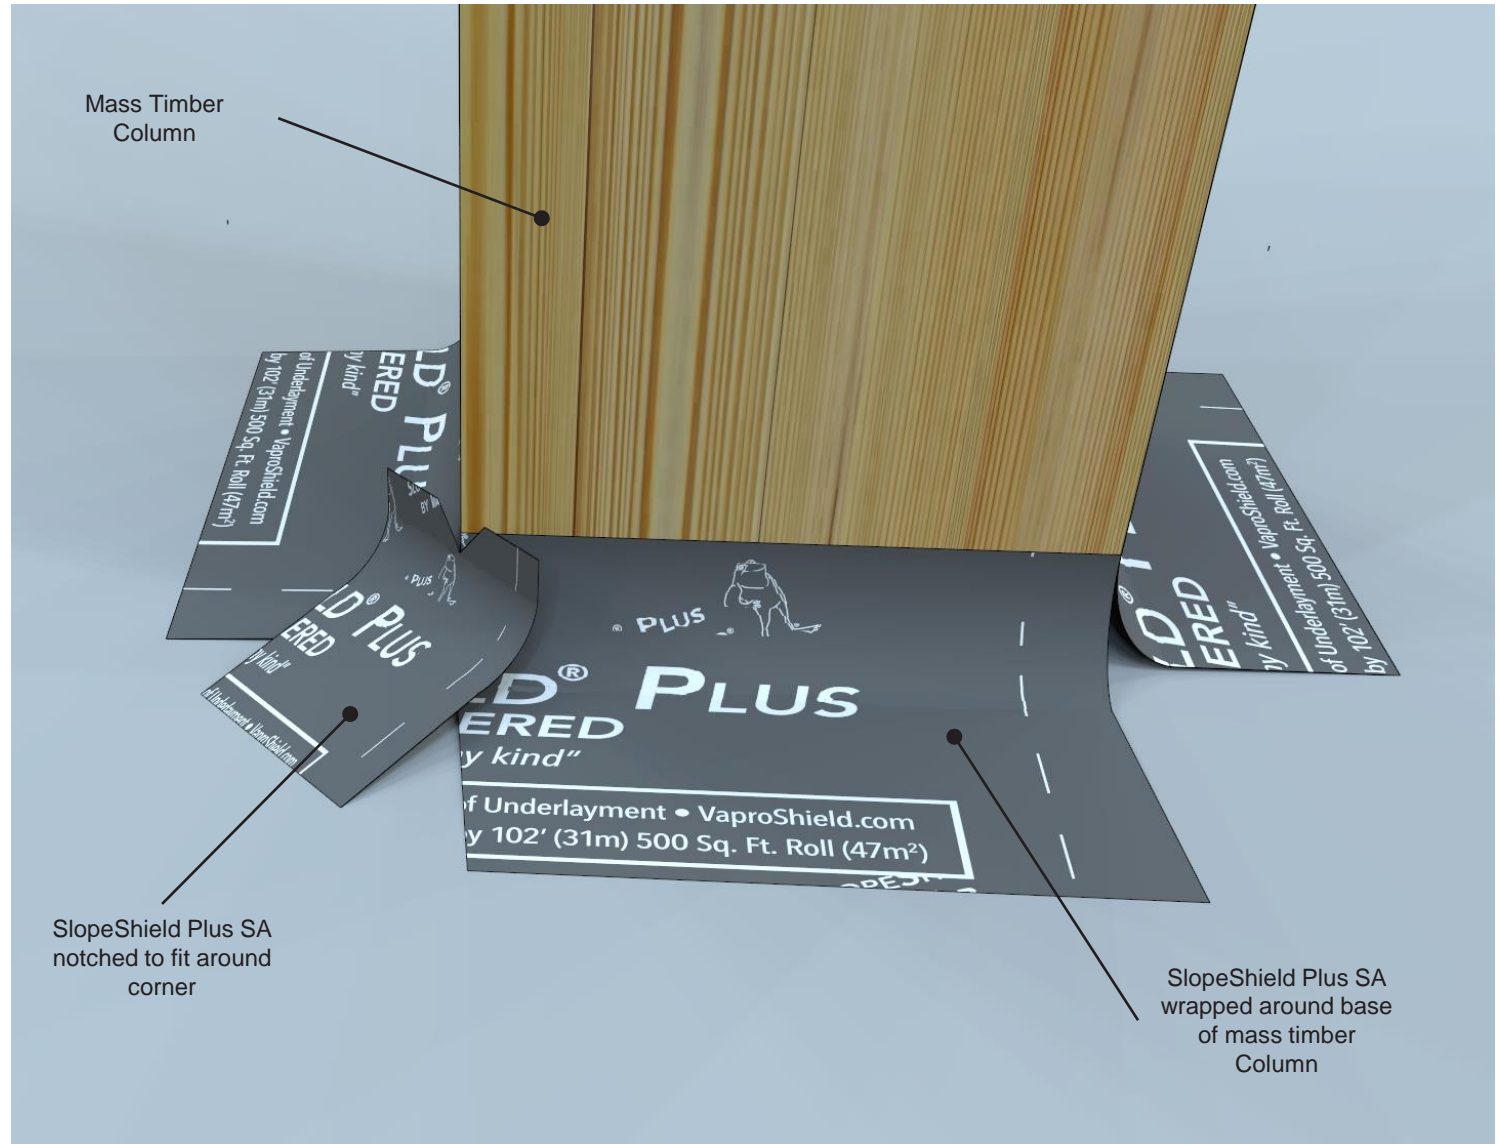

**PRODUCT DESCRIPTION**

SlopeShield Plus Self-Adhered is a highly vapor permeable roofing underlayment Air Barrier (AB) material


WallShield IT Integrated Tape is a primary, water resistive, vapor permeable, air permeable, mechanically attached sheet membrane

**DISCLAIMER**

Detail sketch is generic, representing suggested best practices for VaproShield materials, and does not represent a specific job site condition and therefore may not be applicable to certain projects. Detail sketch is designed for use as a reference and must be approved by the designer/ consultant of record for each project prior to installation by the subcontractor. Changes and approvals of VaproShield details are the sole responsibility of the designer/consultant of record. VaproShield is **not** the designer of record for building enclosure details and takes no responsibility for the accuracy or interpretation of actual project site conditions.

Always check [www.VaproShield.com](http://www.VaproShield.com) for the latest details and installation instructions

VaproShield LLC  
915 26th Ave. N.W. Suite C5  
Gig Harbor, WA 98335  
Toll Free: 1.866.731.7663  
[www.VaproShield.com](http://www.VaproShield.com)  
© VaproShield 3/15/2016

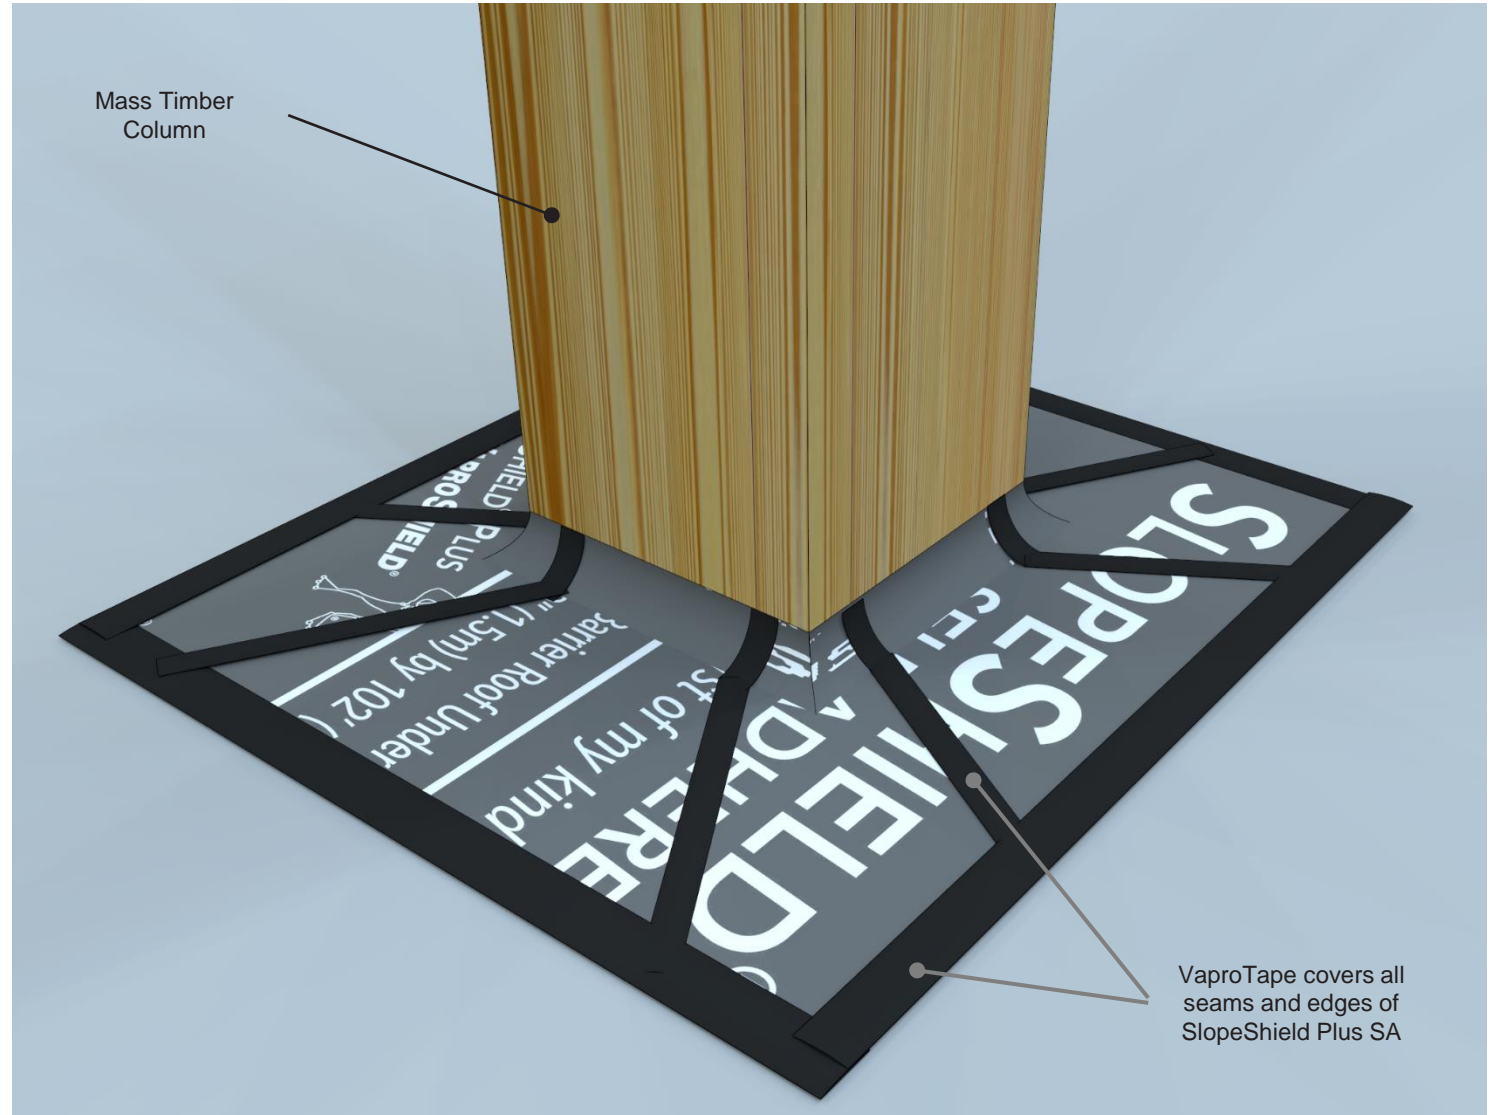

**PRODUCT DESCRIPTION**

SlopeShield Plus Self-Adhered is a highly vapor permeable roofing underlayment Air Barrier (AB) material

WallShield IT Integrated Tape is a primary, water resistive, vapor permeable, air permeable, mechanically attached sheet membrane

**DISCLAIMER**

Detail sketch is generic, representing suggested best practices for VaproShield materials, and does not represent a specific job site condition and therefore may not be applicable to certain projects. Detail sketch is designed for use as a reference and must be approved by the designer/ consultant of record for each project prior to installation by the subcontractor. Changes and approvals of VaproShield details are the sole responsibility of the designer/consultant of record. VaproShield is **not** the designer of record for building enclosure details and takes no responsibility for the accuracy or interpretation of actual project site conditions.

Always check [www.VaproShield.com](http://www.VaproShield.com) for the latest details and installation instructions

VaproShield LLC  
915 26th Ave. N.W. Suite C5  
Gig Harbor, WA 98335  
Toll Free: 1.866.731.7663  
[www.VaproShield.com](http://www.VaproShield.com)  
© VaproShield 3/15/2016

