



# Parapet (Outside View)

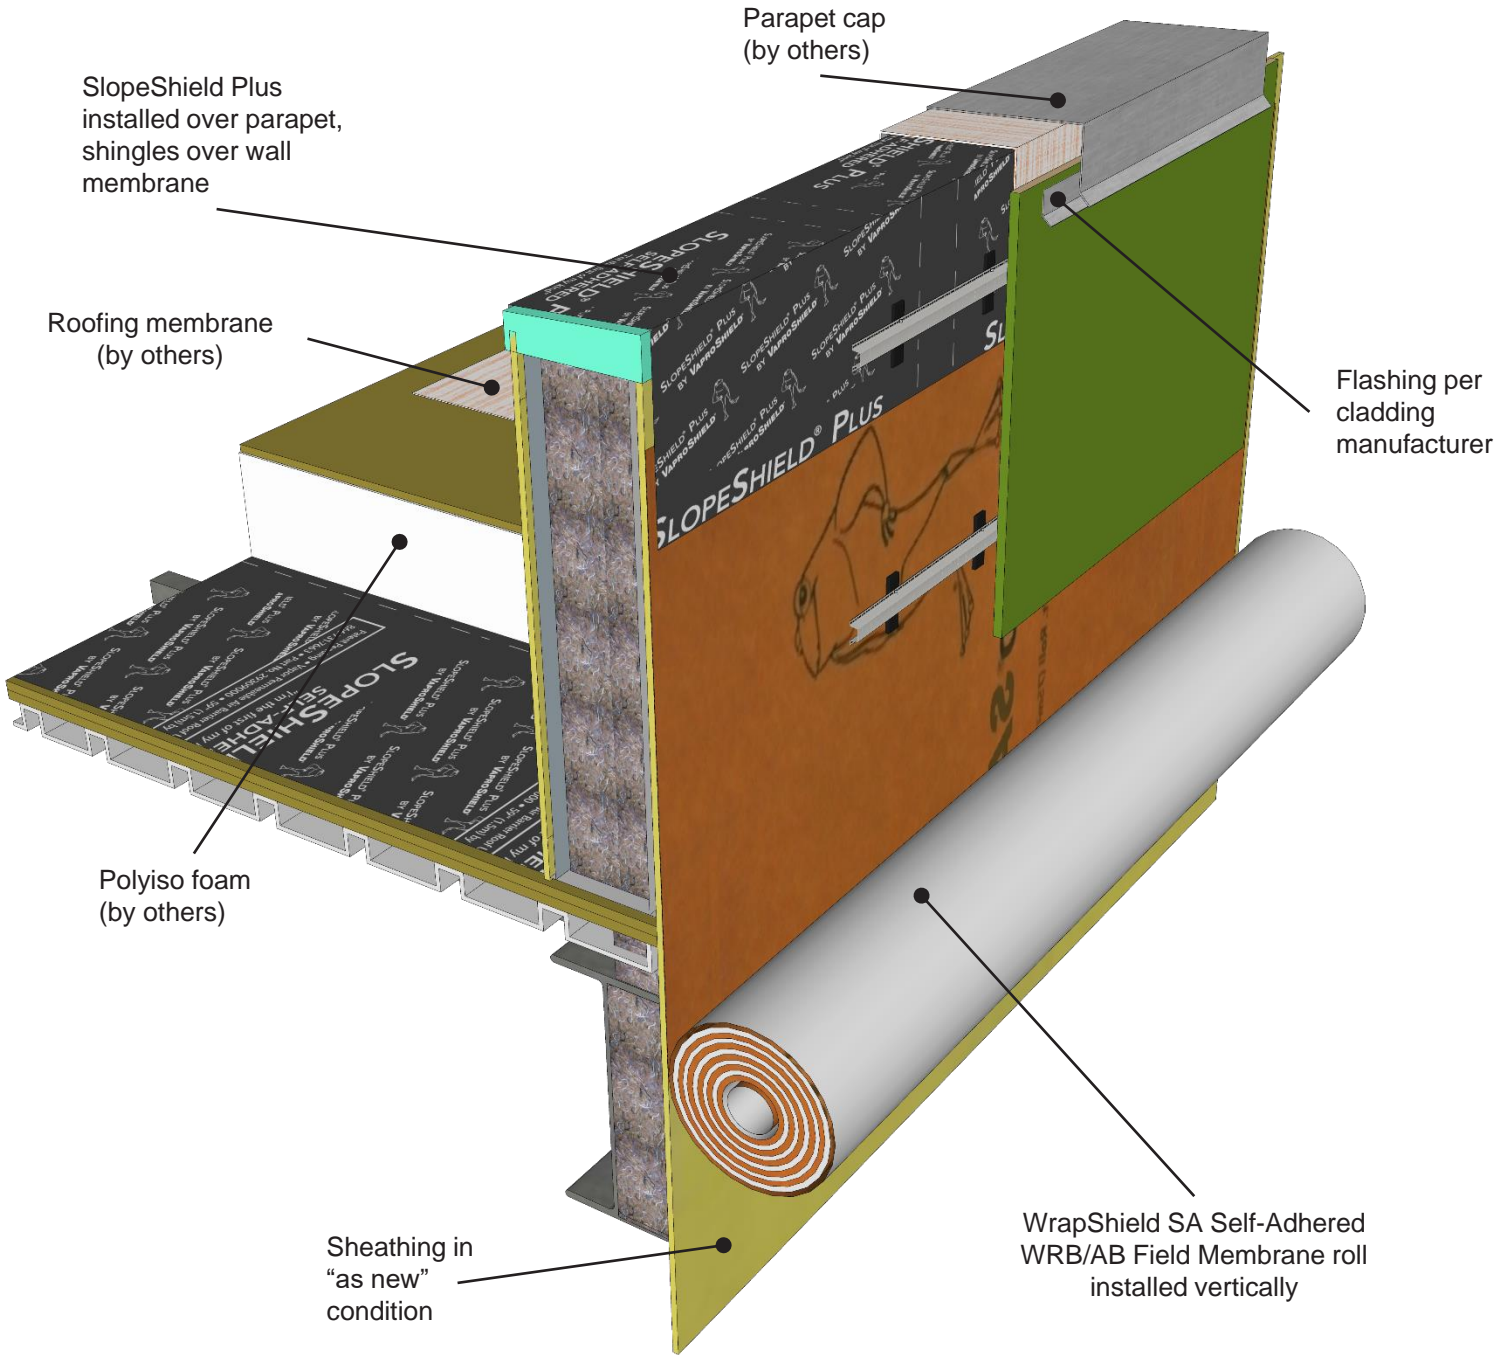

<p><b>WRAPSHIELD SA<sup>®</sup></b> SELF-ADHERED</p> <p><b>SLOPESHIELD<sup>®</sup> PLUS</b> SELF-ADHERED</p>	<p><b>PRODUCT DESCRIPTION</b></p> <p>WrapShield SA is a self-adhered, water resistive vapor permeable air barrier sheet membrane</p> <p>SlopeShield Plus Self-Adhered is a highly vapor permeable roofing underlayment Air Barrier (AB) material</p>	<p><b>DISCLAIMER</b></p> <p>Detail sketch is generic, representing suggested best practices for VaproShield materials, and does not represent a specific job site condition and therefore may not be applicable to certain projects. Detail sketch is designed for use as a reference and must be approved by the designer/ consultant of record for each project prior to installation by the subcontractor. Changes and approvals of VaproShield details are the sole responsibility of the designer/consultant of record. VaproShield is <b>not</b> the designer of record for building enclosure details and takes no responsibility for the accuracy or interpretation of actual project site conditions.</p>
<p>DRAWN BY: AR                      DATE: 4/27/23</p>	<p>REF: 302                                      Always check <a href="http://www.VaproShield.com">www.VaproShield.com</a> for the latest details and installation instructions</p>	

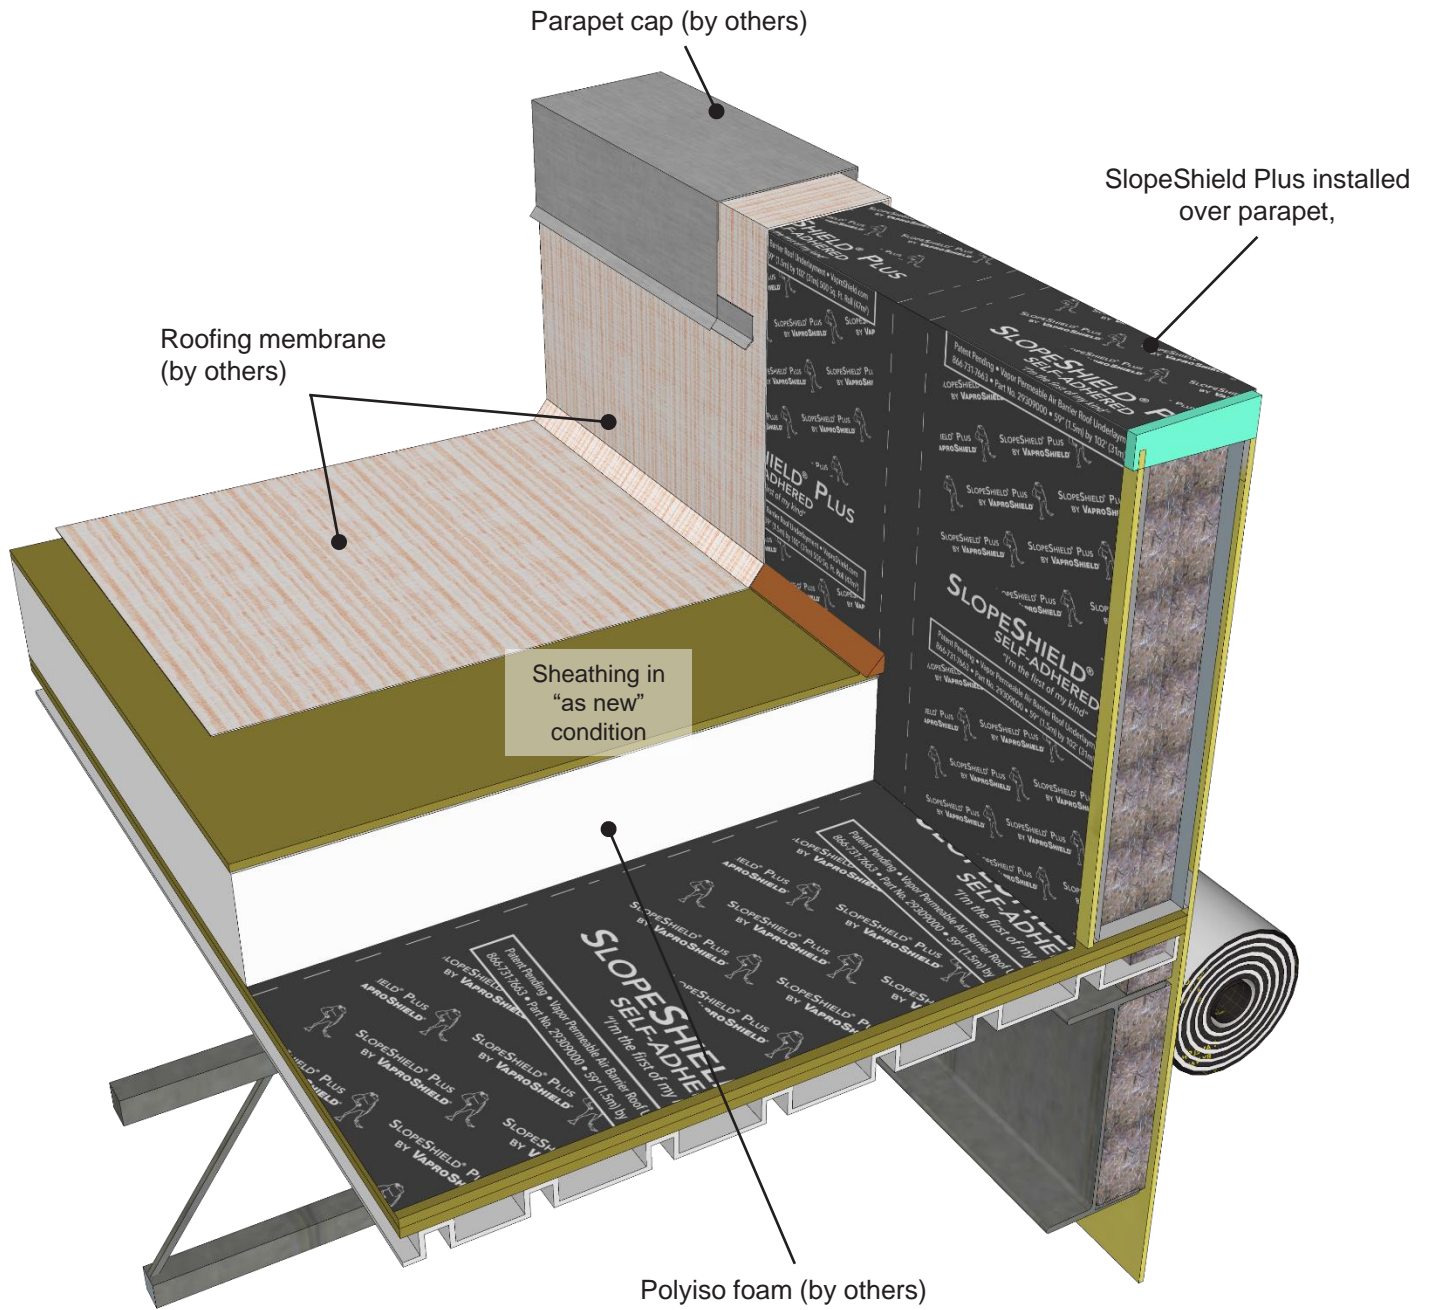

**WRAPSHIELD SA®**  
SELF-ADHERED  
**SLOPESHIELD® PLUS**  
SELF-ADHERED

DRAWN BY: AR

DATE: 4/27/23

**PRODUCT DESCRIPTION**

WrapShield SA is a self-adhered, water resistive vapor permeable air barrier sheet membrane

SlopeShield Plus Self-Adhered is a highly vapor permeable roofing underlayment Air Barrier (AB) material

**DISCLAIMER**

Detail sketch is generic, representing suggested best practices for VaproShield materials, and does not represent a specific job site condition and therefore may not be applicable to certain projects. Detail sketch is designed for use as a reference and must be approved by the designer/ consultant of record for each project prior to installation by the subcontractor. Changes and approvals of VaproShield details are the sole responsibility of the designer/consultant of record. VaproShield is **not** the designer of record for building enclosure details and takes no responsibility for the accuracy or interpretation of actual project site conditions.