


SlopeShield Plus Self-Adhered Penetrations

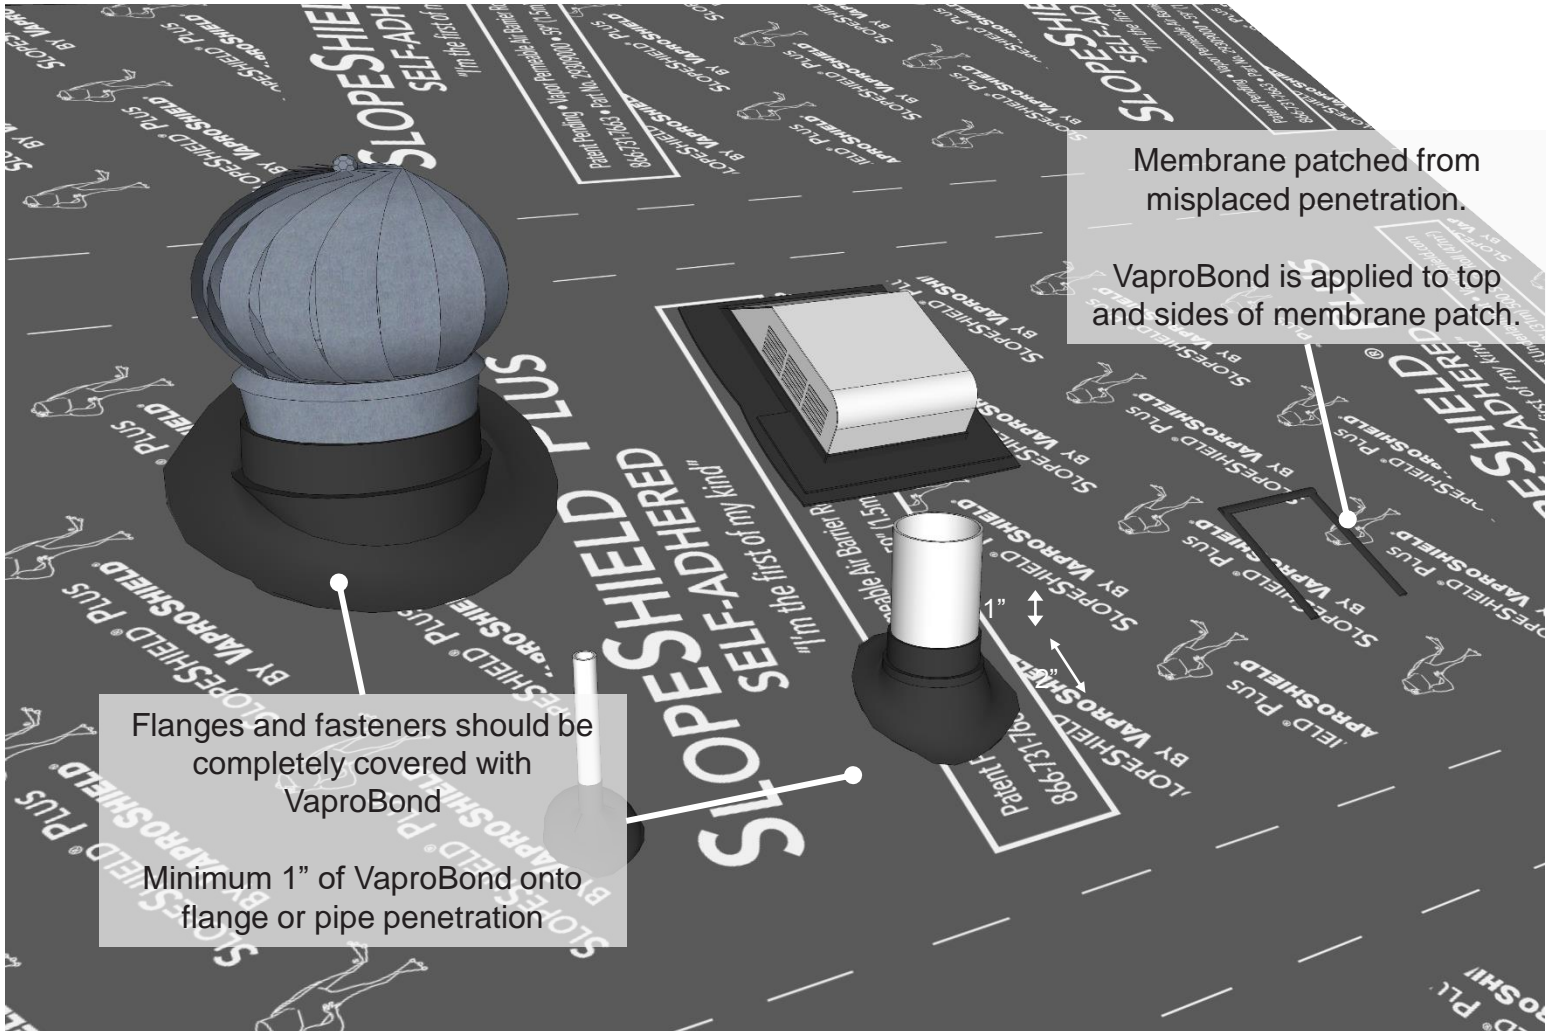

For all penetrations: tool VaproBond evenly AT LEAST 2" onto the face and AT LEAST 1" out along all sides of the penetration

SLOPESHIELD® PLUS
SELF-ADHERED
VAPROBOND™

PRODUCT DESCRIPTION

VaproBond™ is a single component 100% silicone adhesive sealant used to bind layers of VaproShield membranes to each other or typical construction material surfaces. It simplifies the process of producing watertight, airtight details.

DISCLAIMER

Detail sketch is generic, representing suggested best practices for VaproShield materials, and does not represent a specific job site condition and therefore may not be applicable to certain projects. Detail sketch is designed for use as a reference and must be approved by the designer/ consultant of record for each project prior to installation by the subcontractor. Changes and approvals of VaproShield details are the sole responsibility of the designer/consultant of record. VaproShield is not the designer of record for building enclosure details and takes no responsibility for the accuracy or interpretation of actual project site conditions.

DRAWN BY: AR

DATE: 9/15/23

REF: 323

Always check www.VaproShield.com for the latest details and installation instructions