


**NOTES:**

- 1. FOR ROOF SLOPE LESS THAN 2:12, CONTACT VAPROSHIELD TECHNICAL DEPARTMENT FOR INSTALLATION GUIDANCE
- 2. SLOPESHIELD PLUS SA MUST BE APPLIED TO CLEAN AND DRY SURFACE

[ROOF PANELS NOT SHOWN FOR CLARITY]

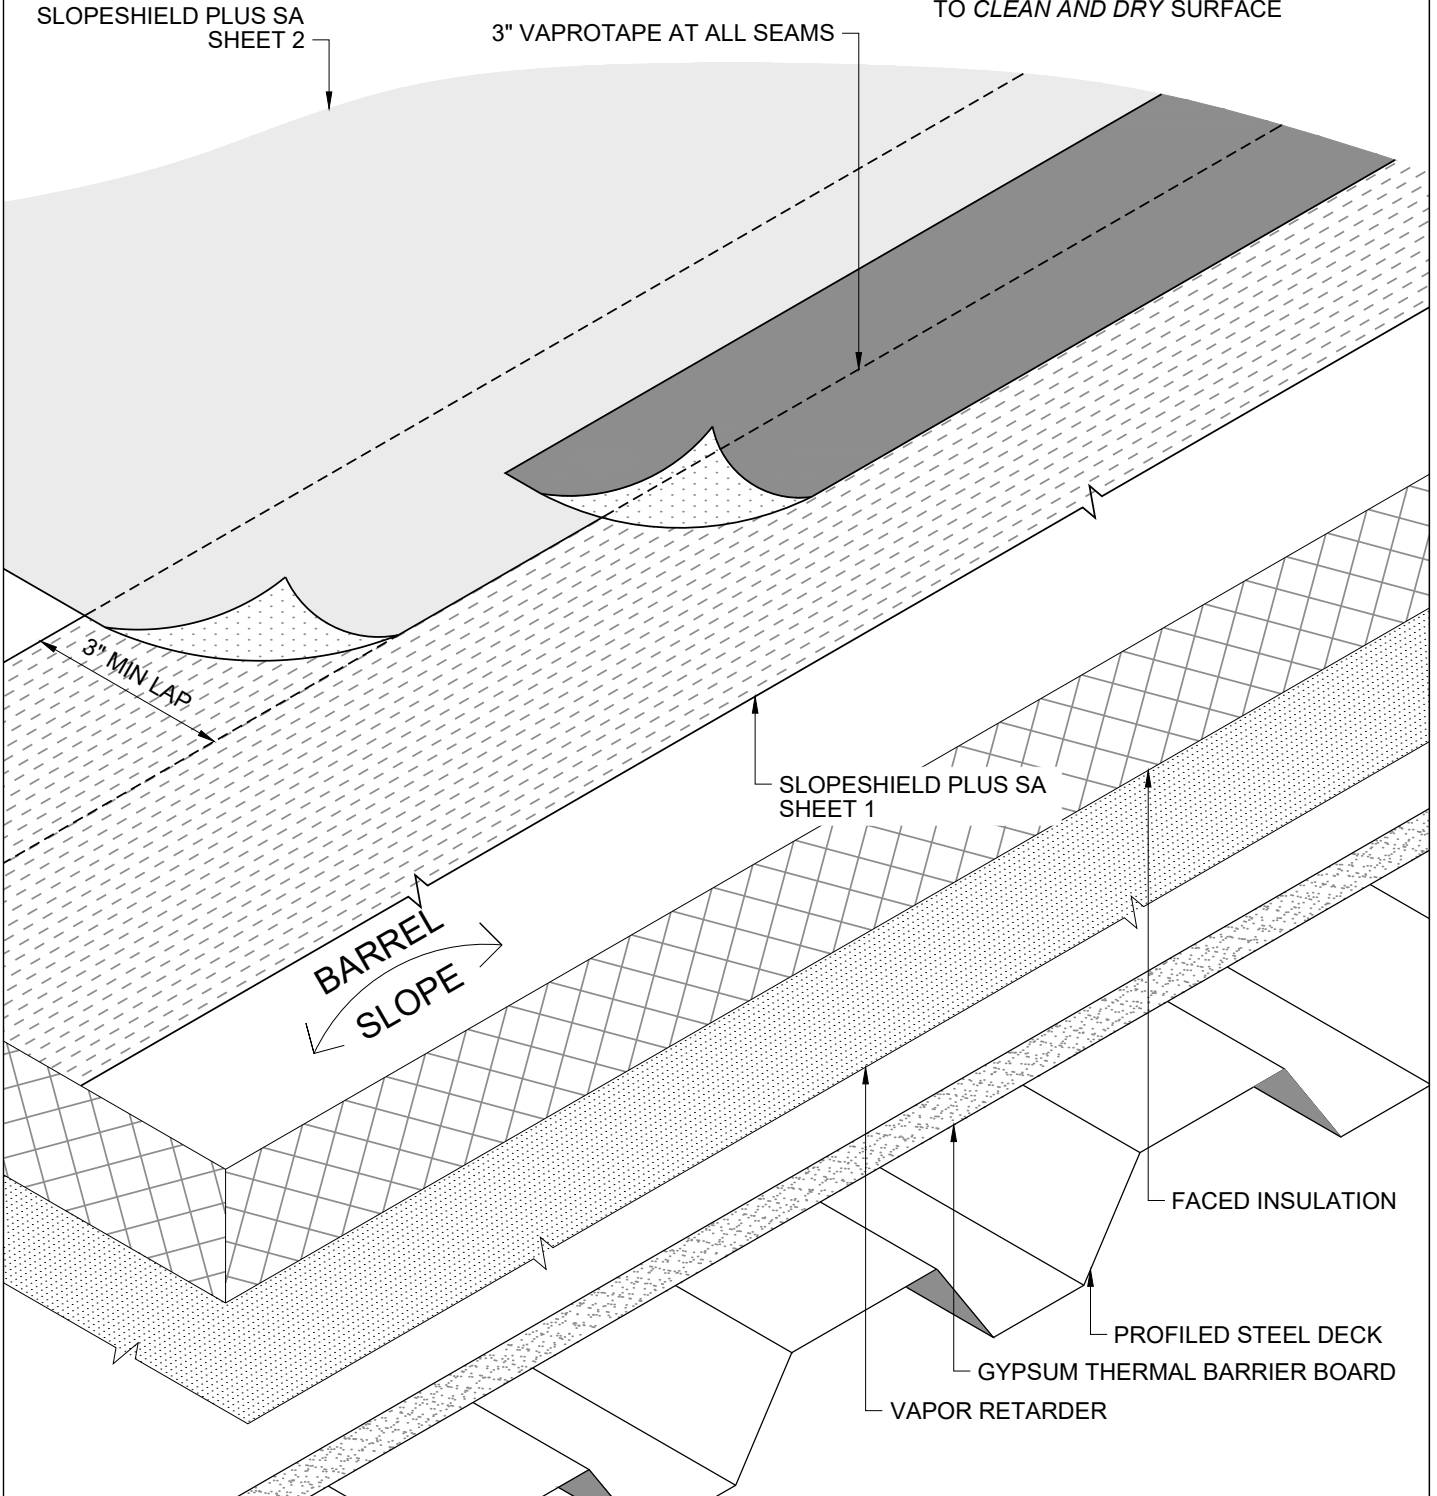

VAPROSHIELD SLOPESHIELD PLUS SA

TITLE: BARREL ROOF - SLOPESHIELD PLUS SA  
INSTALLED PERPENDICULAR TO EAVE

DATE: 08.03.2020

STEEP SLOPE  
2:12 OR GREATER

FILE:

SS-08

SCALE: NONE