


**NOTES:**

- 1. FOR ROOF SLOPE LESS THAN 2:12, CONTACT VAPROSHIELD TECHNICAL DEPARTMENT FOR INSTALLATION GUIDANCE
- 2. SLOPESHIELD PLUS SA MUST BE APPLIED TO CLEAN AND DRY SURFACE

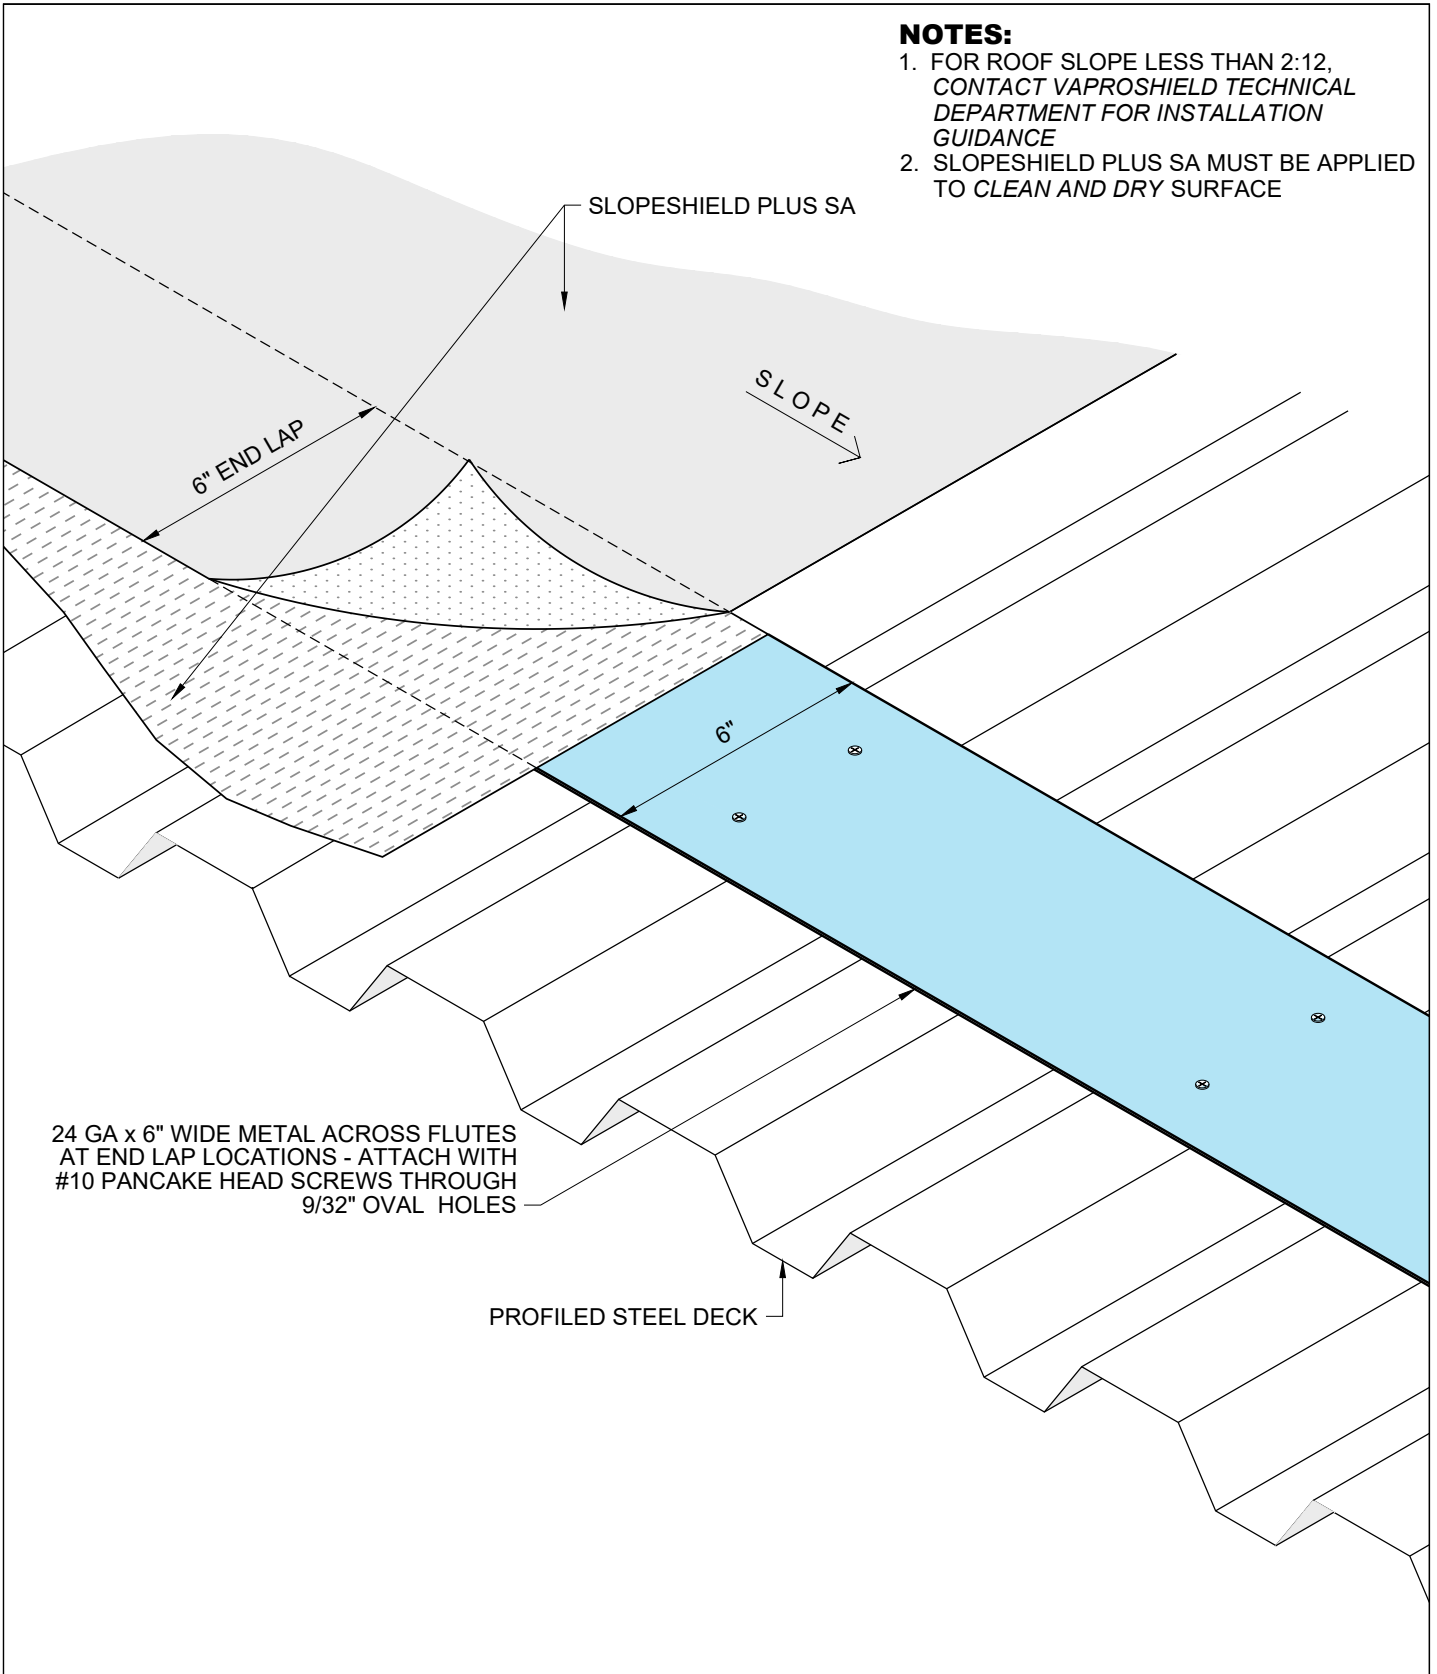

VAPROSHIELD SLOPESHIELD PLUS SA

TITLE: END LAP MEMBRANE SUPPORT STRAP

DATE: 08.03.2020

STEEP SLOPE  
2:12 OR GREATER

FILE:

SS-25

SCALE: NONE