


NOTES:

1. FOR ROOF SLOPE LESS THAN 2:12, CONTACT VAPROSHIELD TECHNICAL DEPARTMENT FOR INSTALLATION GUIDANCE
2. SLOPESHIELD PLUS SA MUST BE APPLIED TO CLEAN AND DRY SURFACE

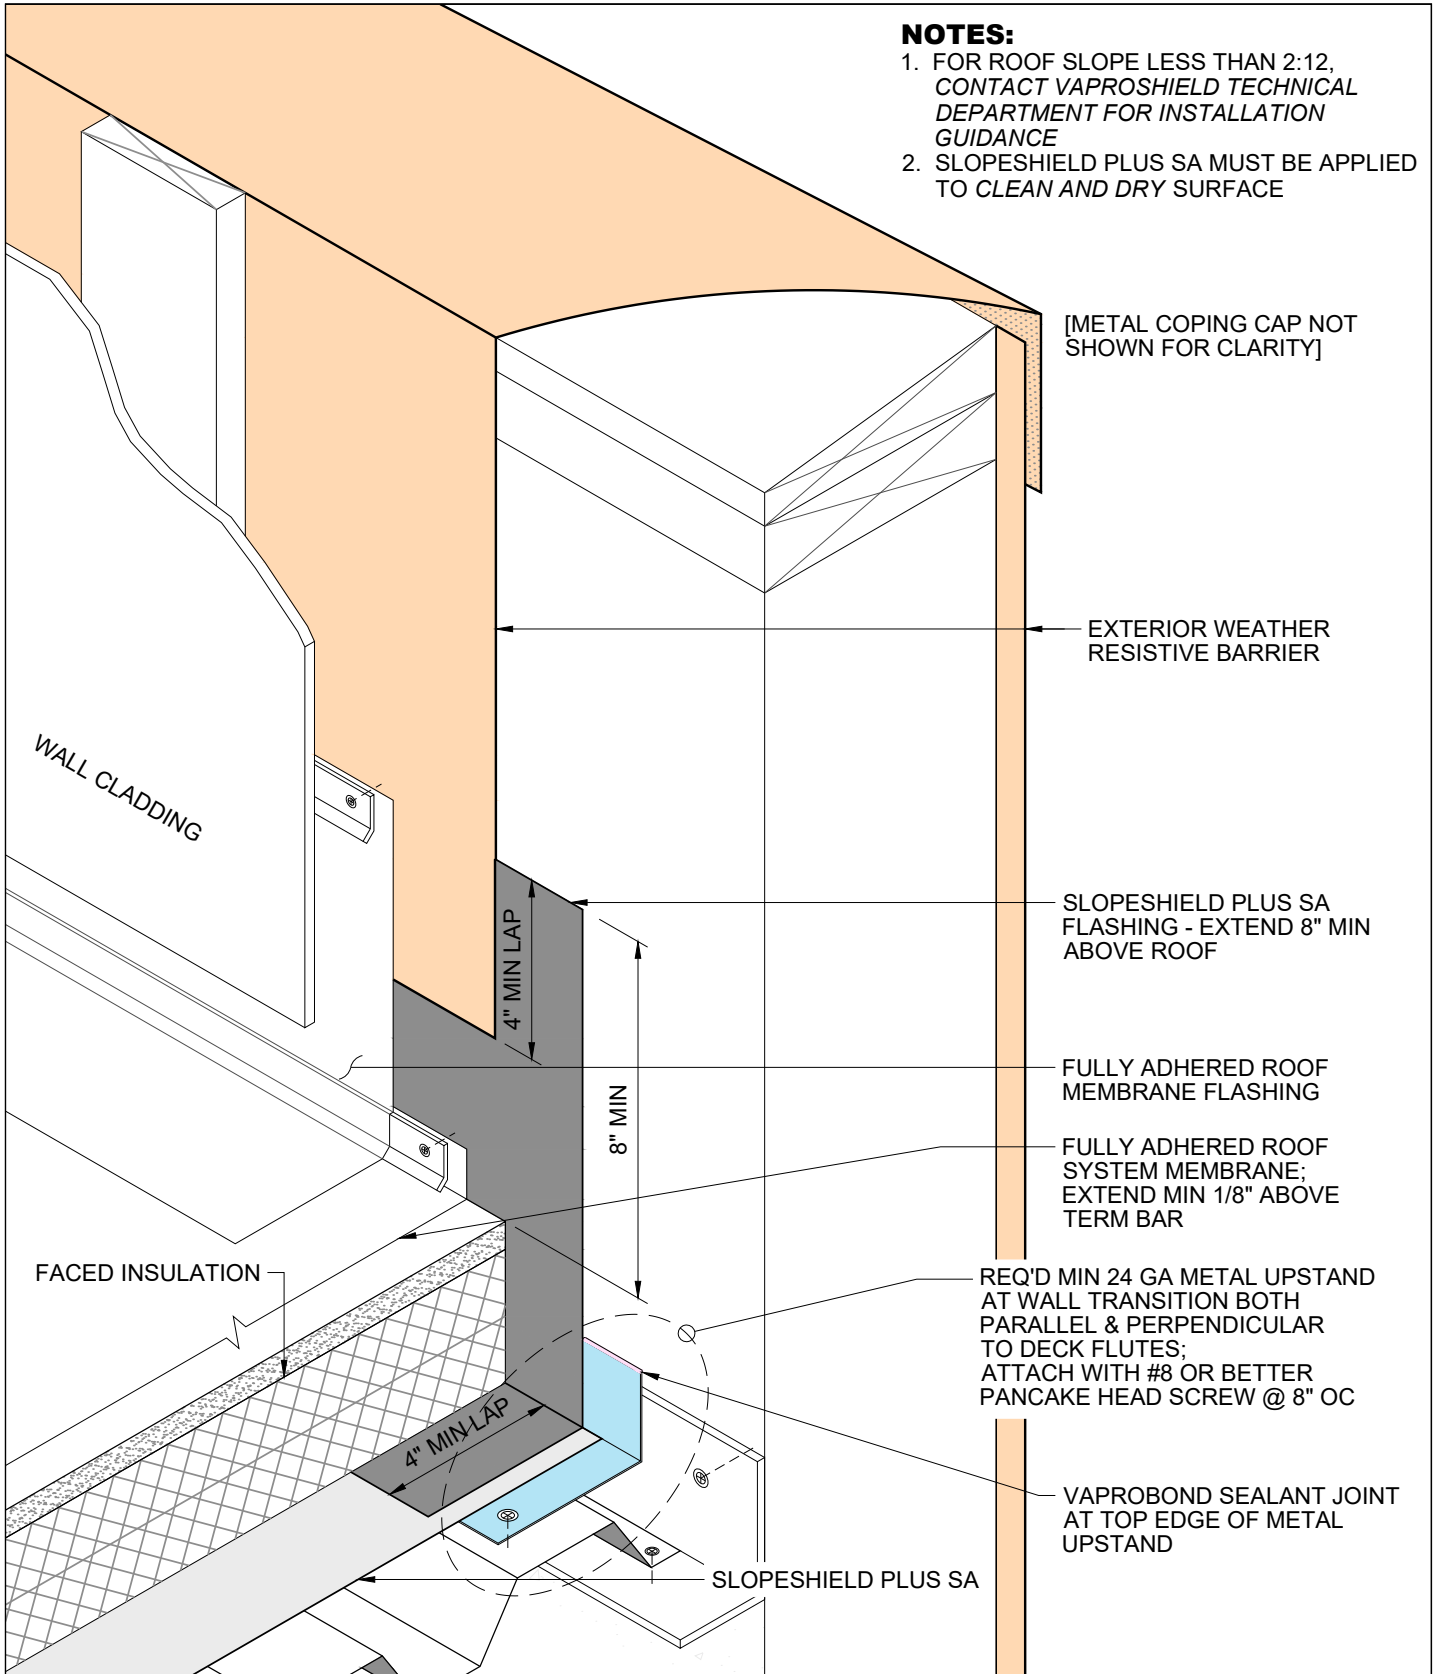

VAPROSHIELD SLOPESHIELD PLUS SA		
TITLE: HIGH PARAPET FLASHING DETAIL		
DATE: 08.03.2020	STEEP SLOPE 2:12 OR GREATER	FILE: SS-16
SCALE: NONE		