


NOTES:

- 1. FOR ROOF SLOPE LESS THAN 2:12, CONTACT VAPROSHIELD TECHNICAL DEPARTMENT FOR INSTALLATION GUIDANCE
- 2. SLOPESHIELD PLUS SA MUST BE APPLIED TO CLEAN AND DRY SURFACE

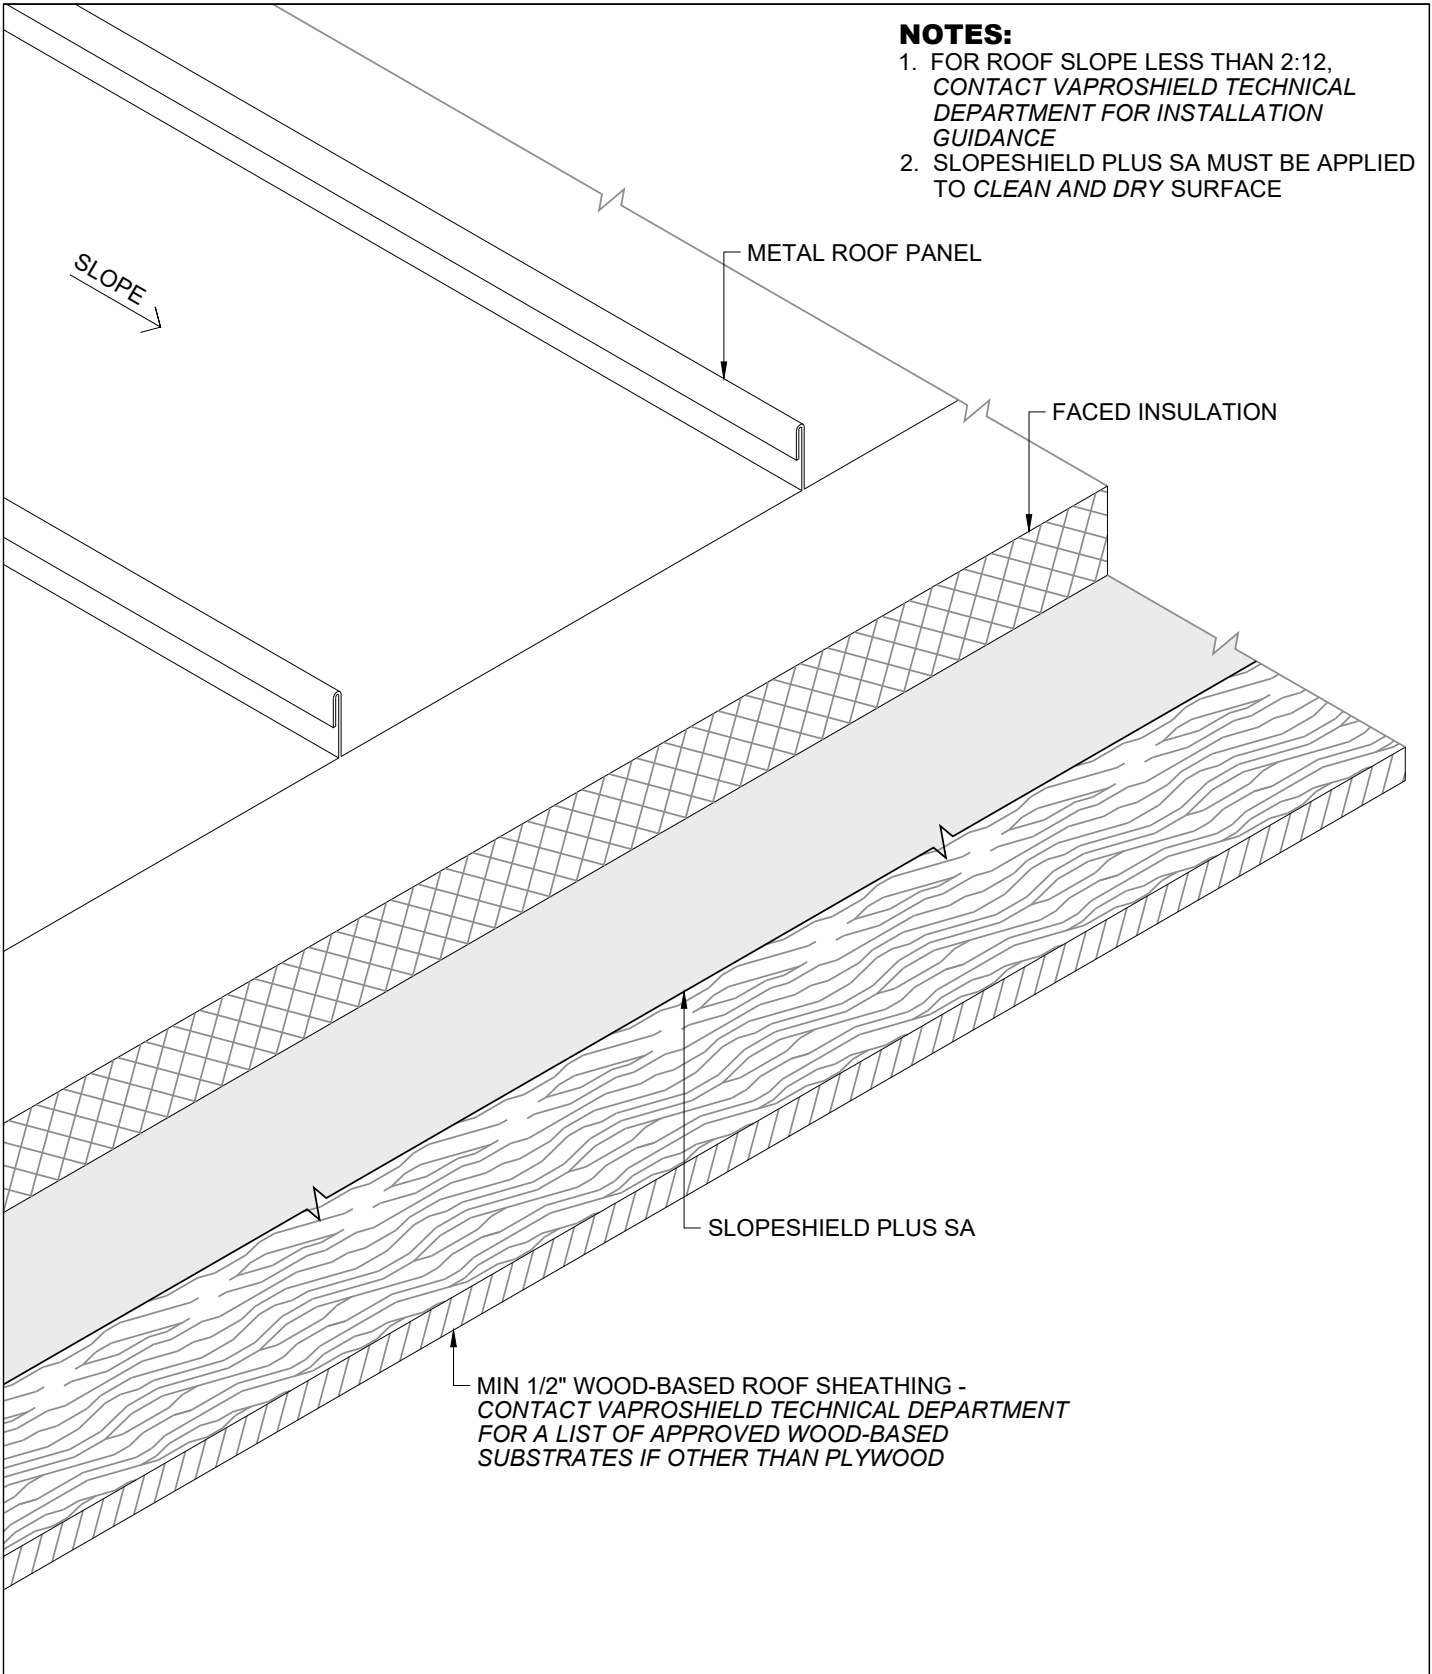

MIN 1/2" WOOD-BASED ROOF SHEATHING - CONTACT VAPROSHIELD TECHNICAL DEPARTMENT FOR A LIST OF APPROVED WOOD-BASED SUBSTRATES IF OTHER THAN PLYWOOD



VAPROSHIELD SLOPESHIELD PLUS SA		
TITLE: METAL ROOF OVER INSULATION ASSEMBLY #1		
DATE: 08.03.2020	STEEP SLOPE 2:12 OR GREATER	FILE: SS-02
SCALE: NONE		