


NOTES:

- 1. FOR ROOF SLOPE LESS THAN 2:12, CONTACT VAPROSHIELD TECHNICAL DEPARTMENT FOR INSTALLATION GUIDANCE
- 2. SLOPESHIELD PLUS SA MUST BE APPLIED TO CLEAN AND DRY SURFACE

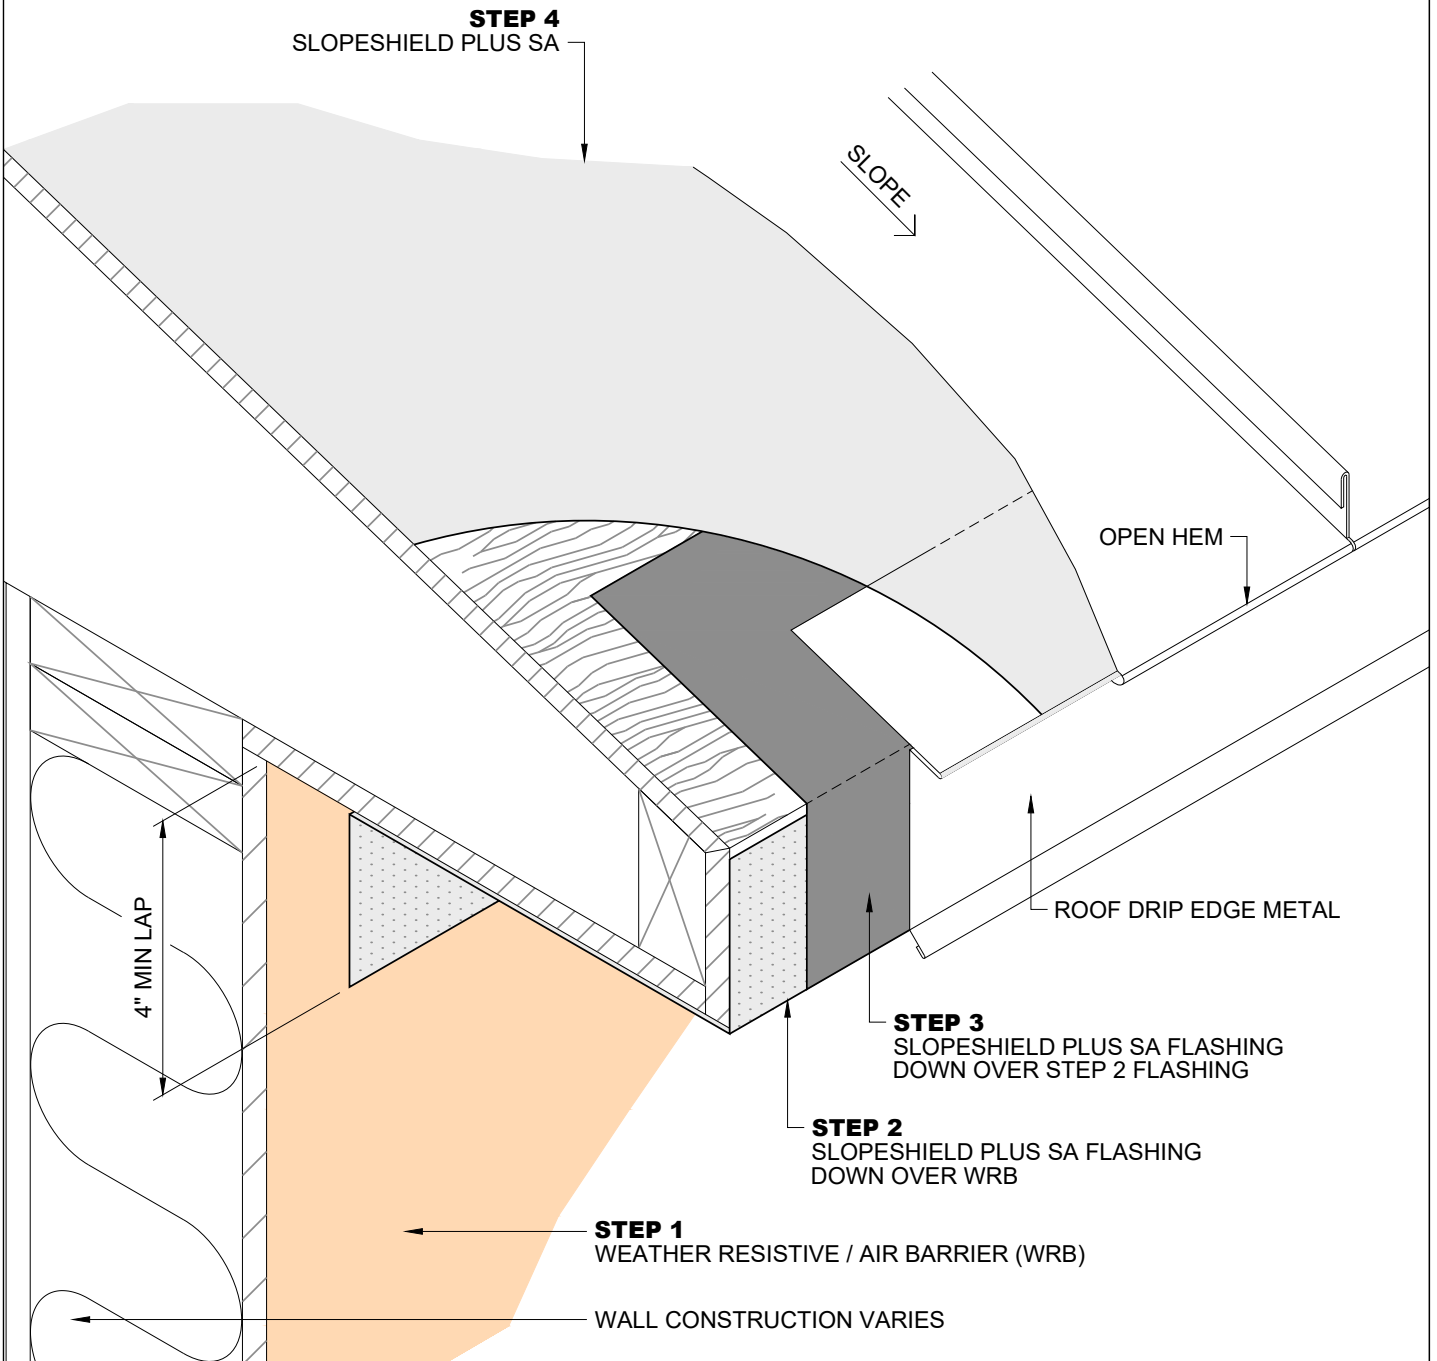

VAPROSHIELD SLOPESHIELD PLUS SA

TITLE: NON-VENTED WIDE SOFFIT DETAIL

DATE: 08.03.2020

STEEP SLOPE
2:12 OR GREATER

FILE:

SS-23

SCALE: NONE