


NOTES:

- 1. FOR ROOF SLOPE LESS THAN 2:12, CONTACT VAPROSHIELD TECHNICAL DEPARTMENT FOR INSTALLATION GUIDANCE
- 2. SLOPESHIELD PLUS SA MUST BE APPLIED TO CLEAN AND DRY SURFACE

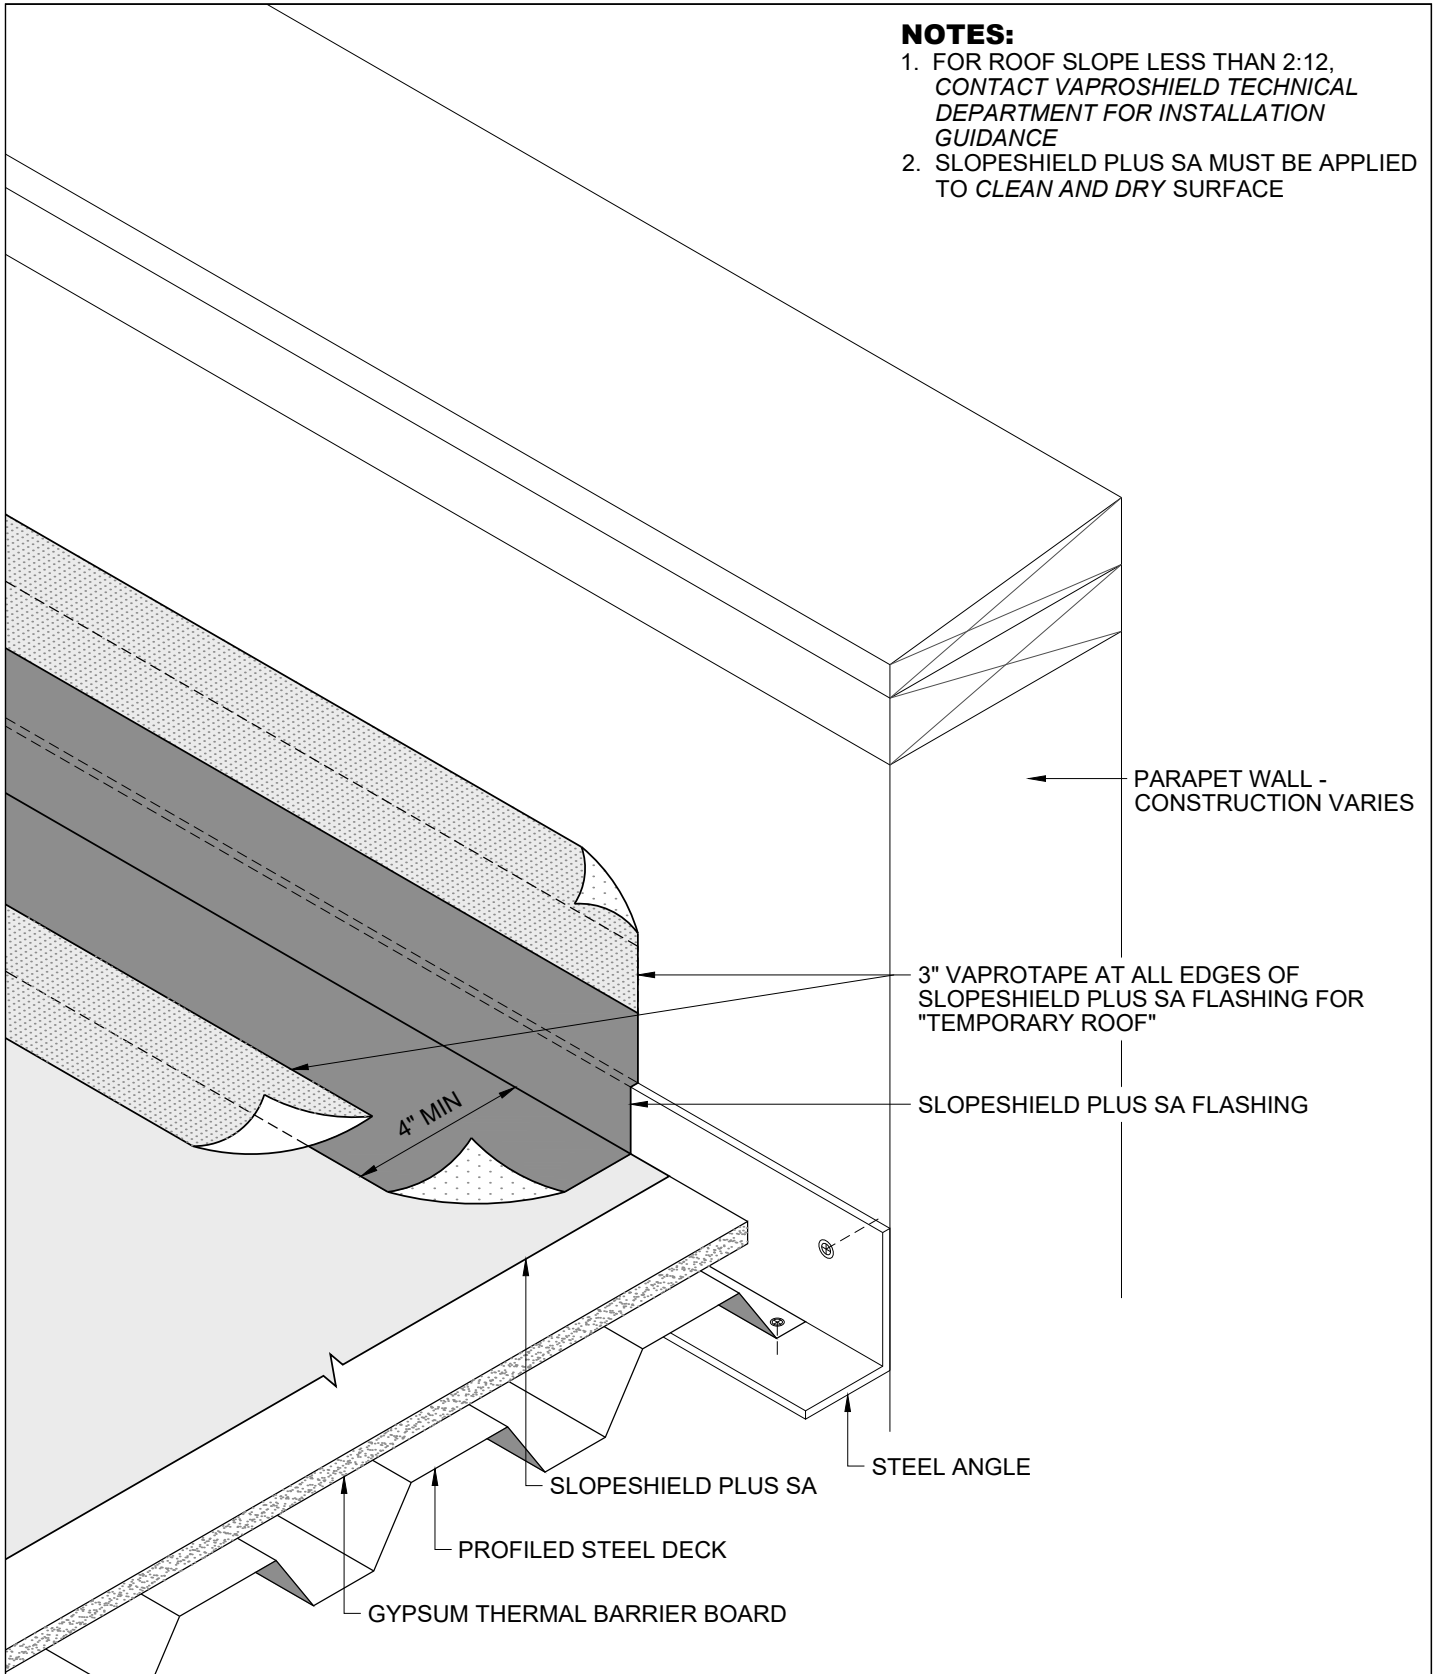

VAPROSHIELD SLOPESHIELD PLUS SA		
TITLE: TEMPORARY ROOF - SLOPESHIELD PLUS SA EDGE FLASHING		
DATE: 08.03.2020	STEEP SLOPE 2:12 OR GREATER	FILE: SS-19
SCALE: NONE		