


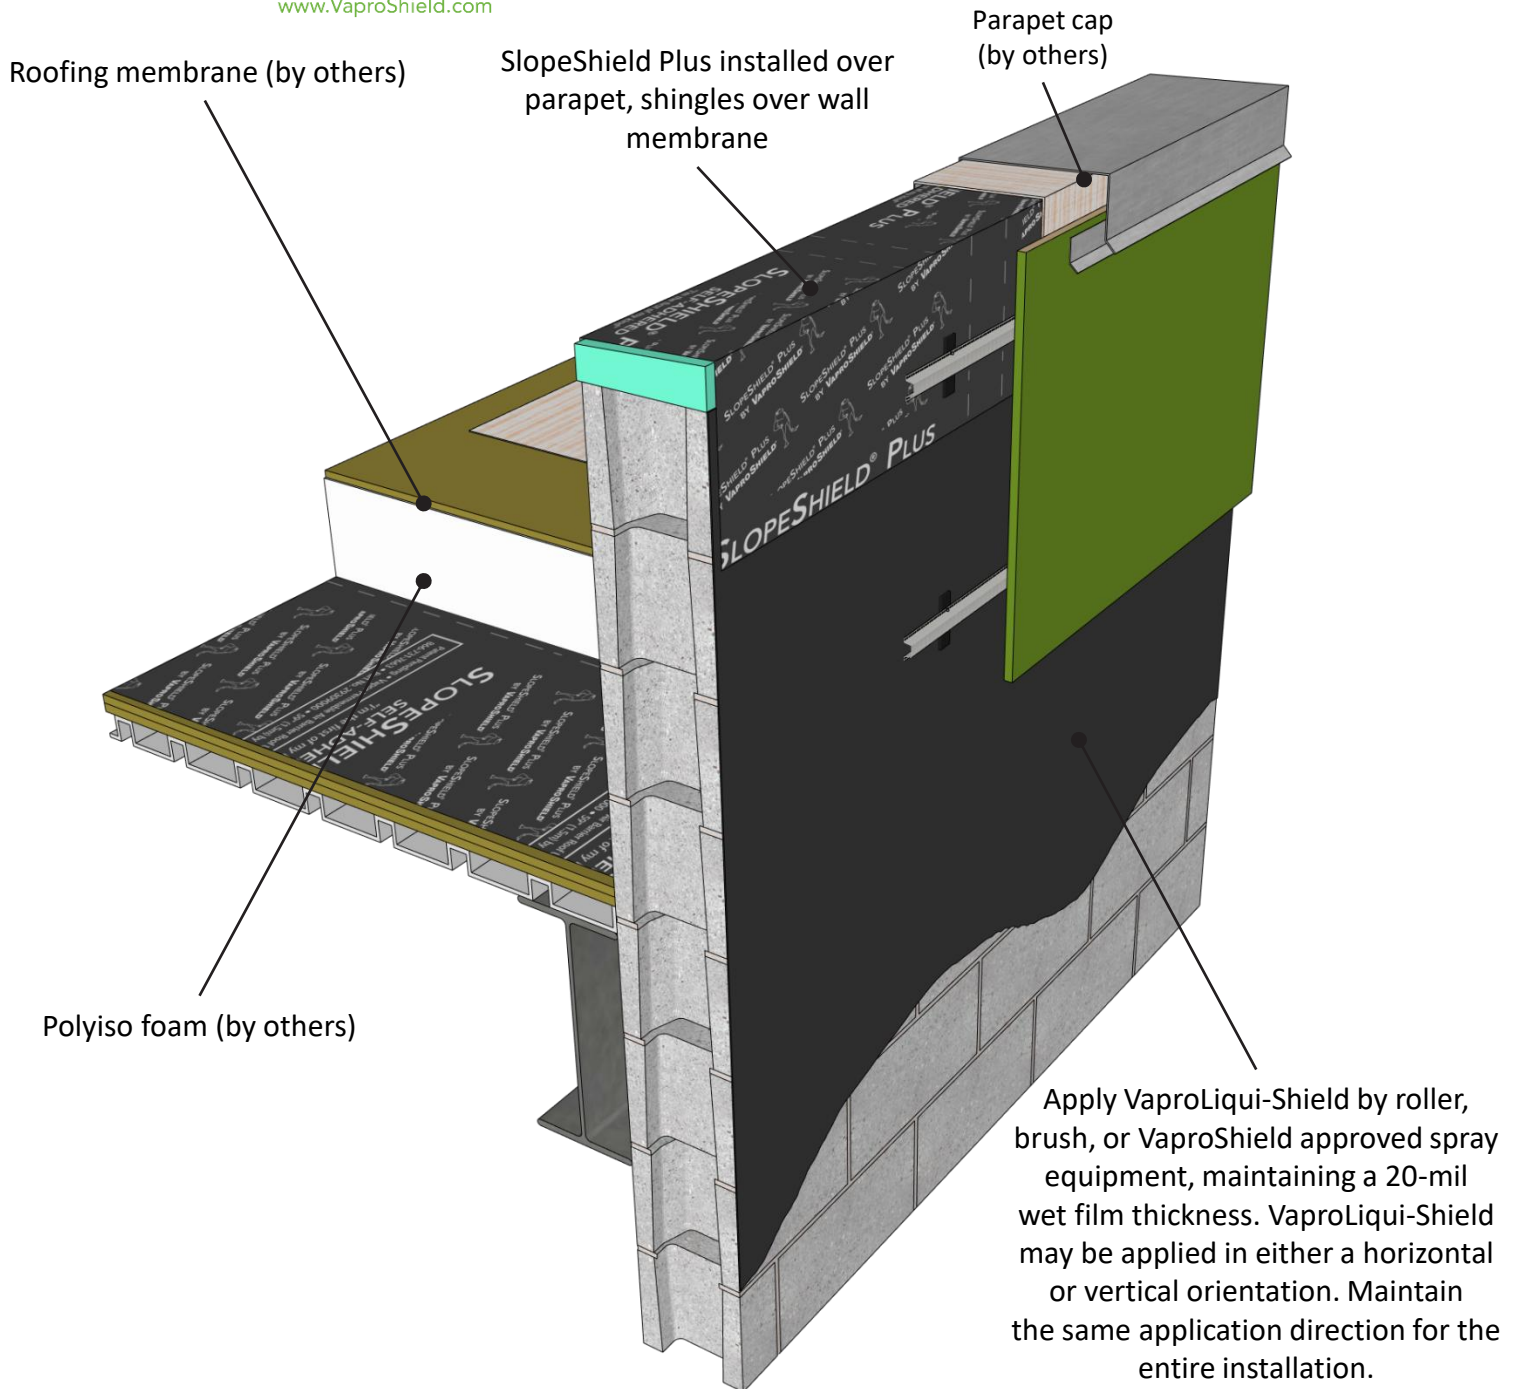

VAPROLIQUI-SHIELD™

PRODUCT DESCRIPTION
VaproLiqui-Shield is a fluid-applied vapor permeable water resistive (WRB) air barrier (AB)

DISCLAIMER

Detail sketch is generic, representing suggested best practices for VaproShield materials, and does not represent a specific job site condition and therefore may not be applicable to certain projects. Detail sketch is designed for use as a reference and must be approved by the designer/ consultant of record for each project prior to installation by the subcontractor. Changes and approvals of VaproShield details are the sole responsibility of the designer/consultant of record. VaproShield is **not** the designer of record for building enclosure details and takes no responsibility for the accuracy or interpretation of actual project site conditions.

DRAWN BY: AR

DATE: 8/2026

REF: 369

Always check www.VaproShield.com for the latest details and installation instructions