


Knight Wall Vertical Assembly

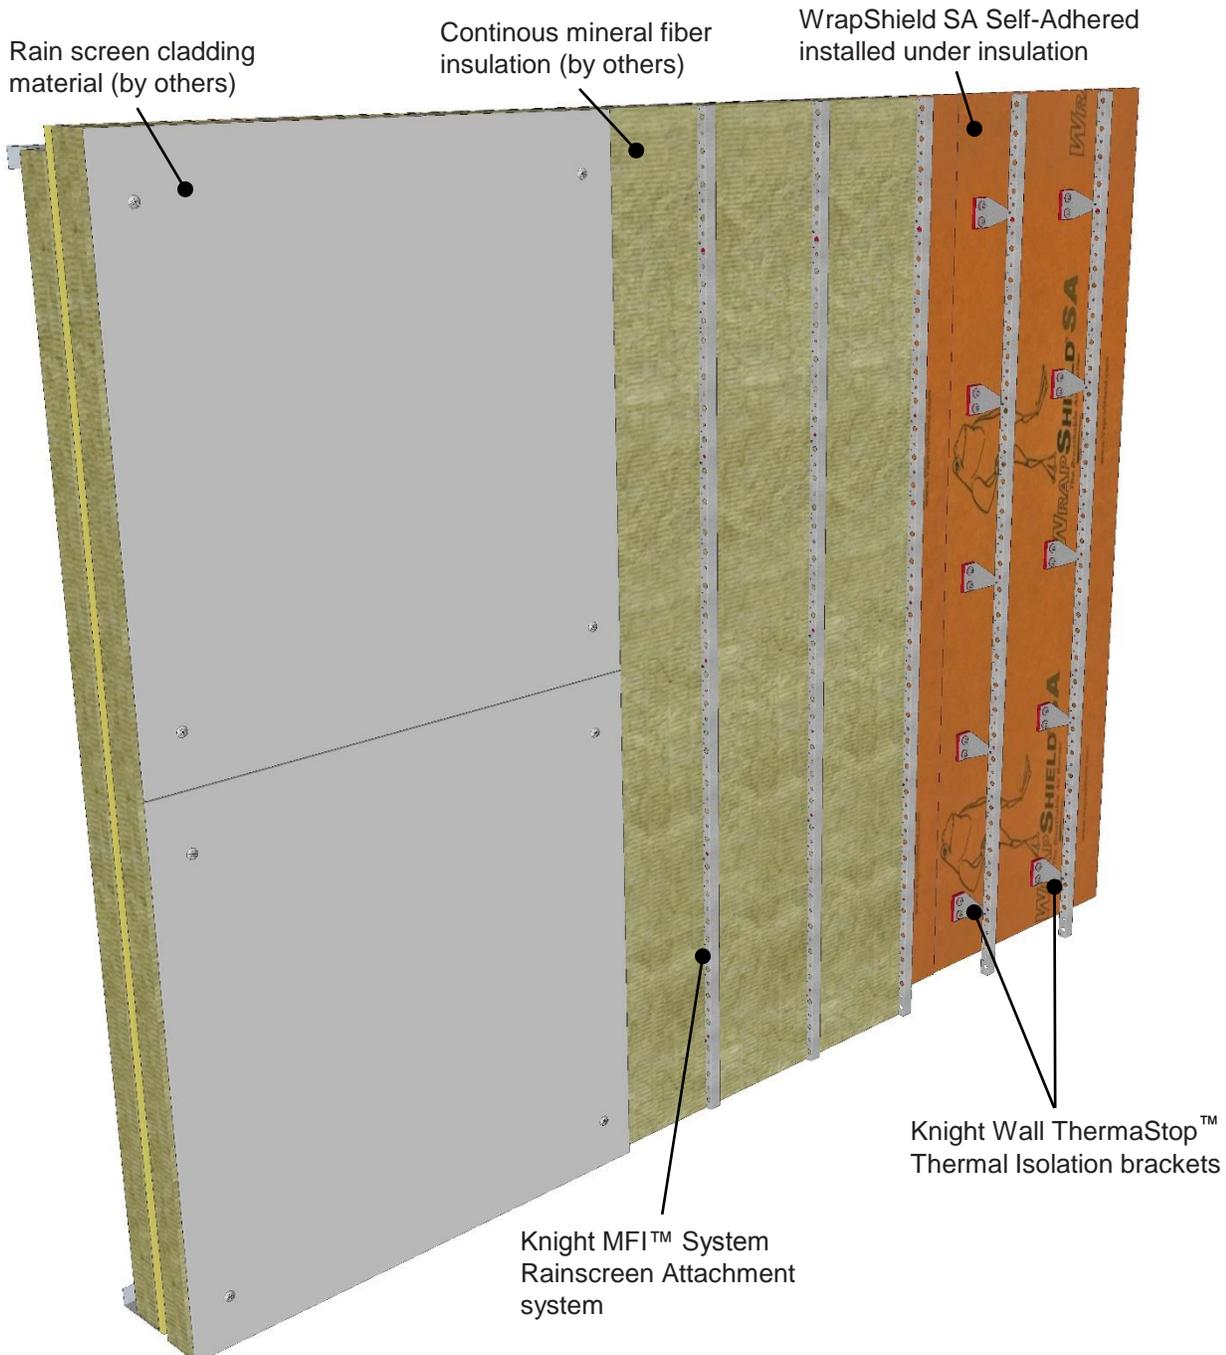

WRAPSHIELD SA®
SELF-ADHERED



PRODUCT DESCRIPTION

A self-adhered, water resistive vapor permeable air barrier sheet membrane installed with Knight MFI™ System Rainscreen Attachment system and Knight Wall ThermaStop™ Thermal Isolation brackets

DISCLAIMER

Detail sketch is generic, representing suggested best practices for VaproShield materials, and does not represent a specific job site condition and therefore may not be applicable to certain projects. Detail sketch is designed for use as a reference and must be approved by the designer/ consultant of record for each project prior to installation by the subcontractor. Changes and approvals of VaproShield details are the sole responsibility of the designer/consultant of record. VaproShield is **not** the designer of record for building enclosure details and takes no responsibility for the accuracy or interpretation of actual project site conditions.

DRAWN BY: AR

DATE: 04.20.16


REF: 142-C

Always check www.VaproShield.com for the latest details and installation instructions

Knight Wall Vertical Assembly Close Up

Continous mineral fiber insulation (by others)

WrapShield SA Self-Adhered installed under insulation

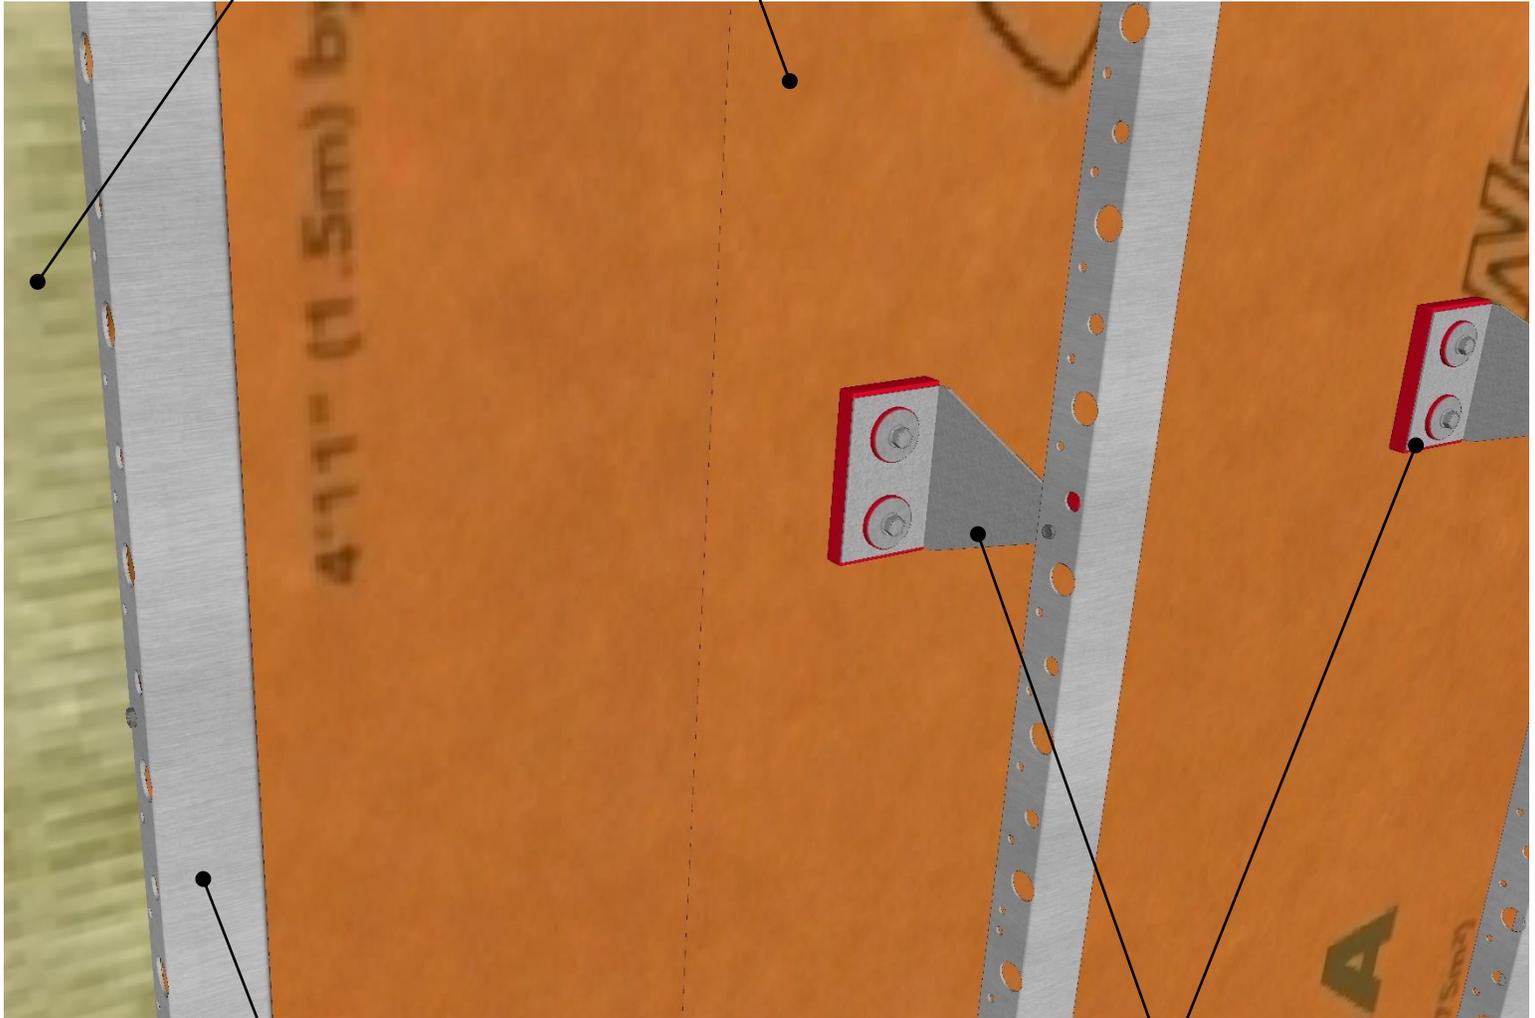

Knight MFI™ System Rainscreen Attachment system

Knight Wall ThermaStop™ Thermal Isolation brackets

WRAPSHIELD SA®
SELF-ADHERED



PRODUCT DESCRIPTION

A self-adhered, water resistive vapor permeable air barrier sheet membrane installed with Knight MFI™ System Rainscreen Attachment system and Knight Wall ThermaStop™ Thermal Isolation brackets

DISCLAIMER

Detail sketch is generic, representing suggested best practices for VaproShield materials, and does not represent a specific job site condition and therefore may not be applicable to certain projects. Detail sketch is designed for use as a reference and must be approved by the designer/ consultant of record for each project prior to installation by the subcontractor. Changes and approvals of VaproShield details are the sole responsibility of the designer/consultant of record. VaproShield is **not** the designer of record for building enclosure details and takes no responsibility for the accuracy or interpretation of actual project site conditions.

DRAWN BY: AR

DATE: 04.20.16

REF: 142-D

Always check www.VaproShield.com for the latest details and installation instructions