


Rain Screen System for Stucco with Gypsum Sheathing

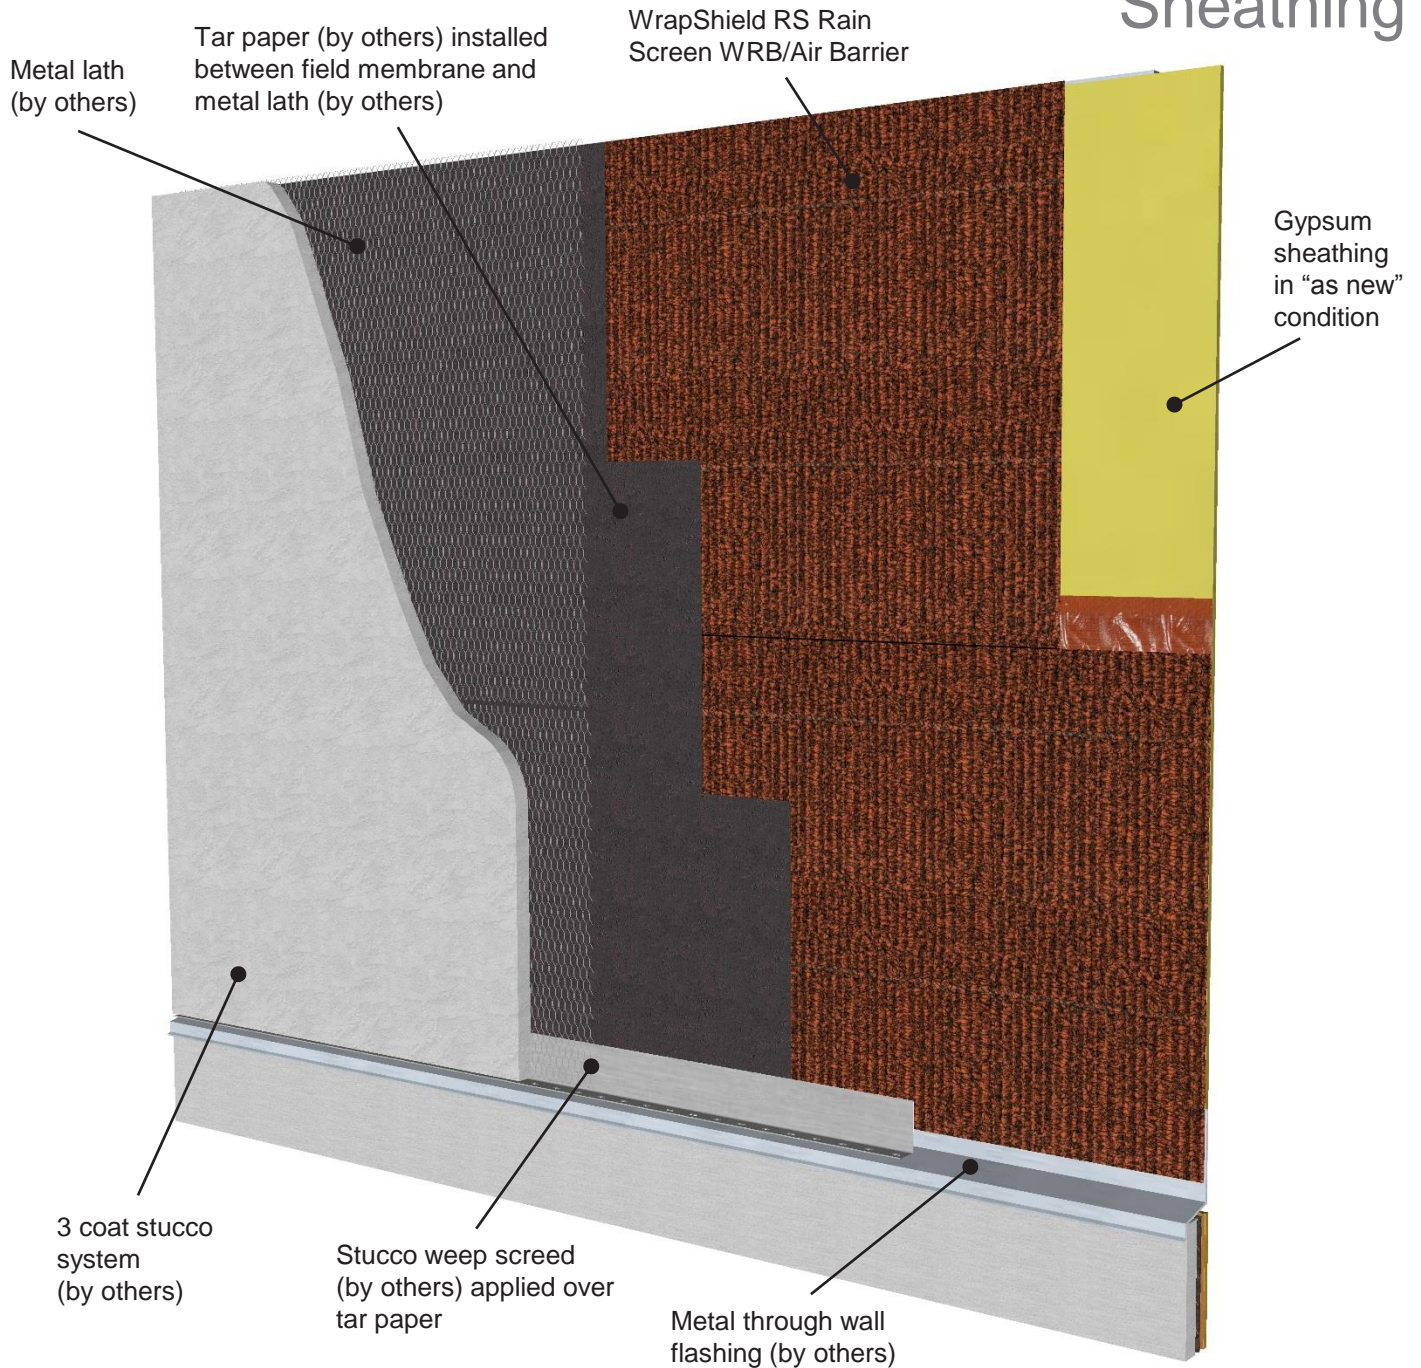

WRAPSHIELD RS[™] RAIN SCREEN

PRODUCT DESCRIPTION

A mechanically attached, water resistive (WRB) vapor permeable air barrier (AB) membrane with built-in rain screen drainage matrix and integrated tape at the horizontal seams.

DISCLAIMER

Detail sketch is generic, representing suggested best practices for VaproShield materials, and does not represent a specific job site condition and therefore may not be applicable to certain projects. Detail sketch is designed for use as a reference and must be approved by the designer/consultant of record for each project prior to installation by the subcontractor. Changes and approvals of VaproShield details are the sole responsibility of the designer/consultant of record. VaproShield is **not** the designer of record for building enclosure details and takes no responsibility for the accuracy or interpretation of actual project site conditions.

DRAWN BY: AR

DATE: 6.16.16

REF: 150-A

Always check www.VaproShield.com for the latest details and installation instructions