


Step 1: Commercial Window RO Flashing System with WrapFlashing SA

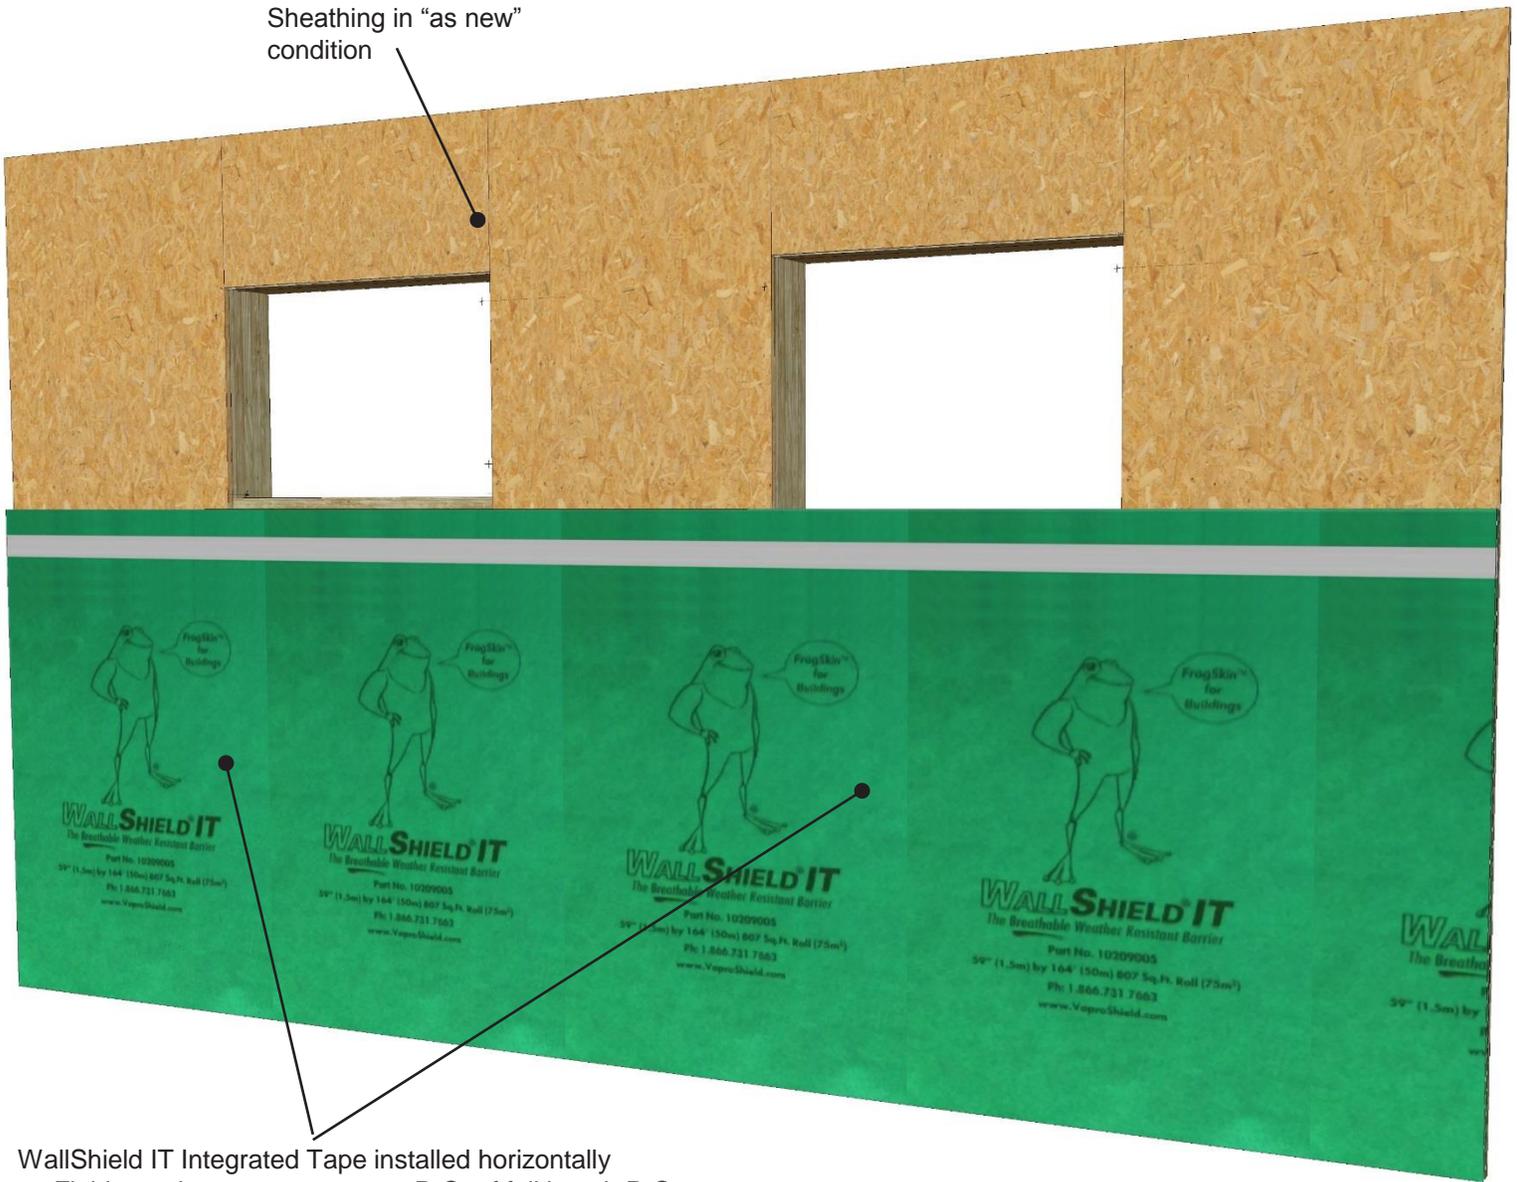

WallShield IT Integrated Tape installed horizontally
- Field membrane spans across R.O. of full length R.O.

WALLSHIELD[®] IT INTEGRATED TAPE

Step 1: Install field membrane horizontally, lining up with bottom edge of VaproLiqui-Flash or spanning across rough opening

DRAWN BY: AR

DATE: 06.17.16


PRODUCT DESCRIPTION

WallShield IT Integrated Tape is a primary, water resistive, vapor permeable, air permeable, mechanically attached sheet membrane for rain screen building enclosures.

DISCLAIMER

Detail sketch is generic, representing suggested best practices for VaproShield materials, and does not represent a specific job site condition and therefore may not be applicable to certain projects. Detail sketch is designed for use as a reference and must be approved by the designer/consultant of record for each project prior to installation by the subcontractor. Changes and approvals of VaproShield details are the sole responsibility of the designer/consultant of record. VaproShield is **not** the designer of record for building enclosure details and takes no responsibility for the accuracy or interpretation of actual project site conditions.

Step 2: Commercial Window RO Flashing System

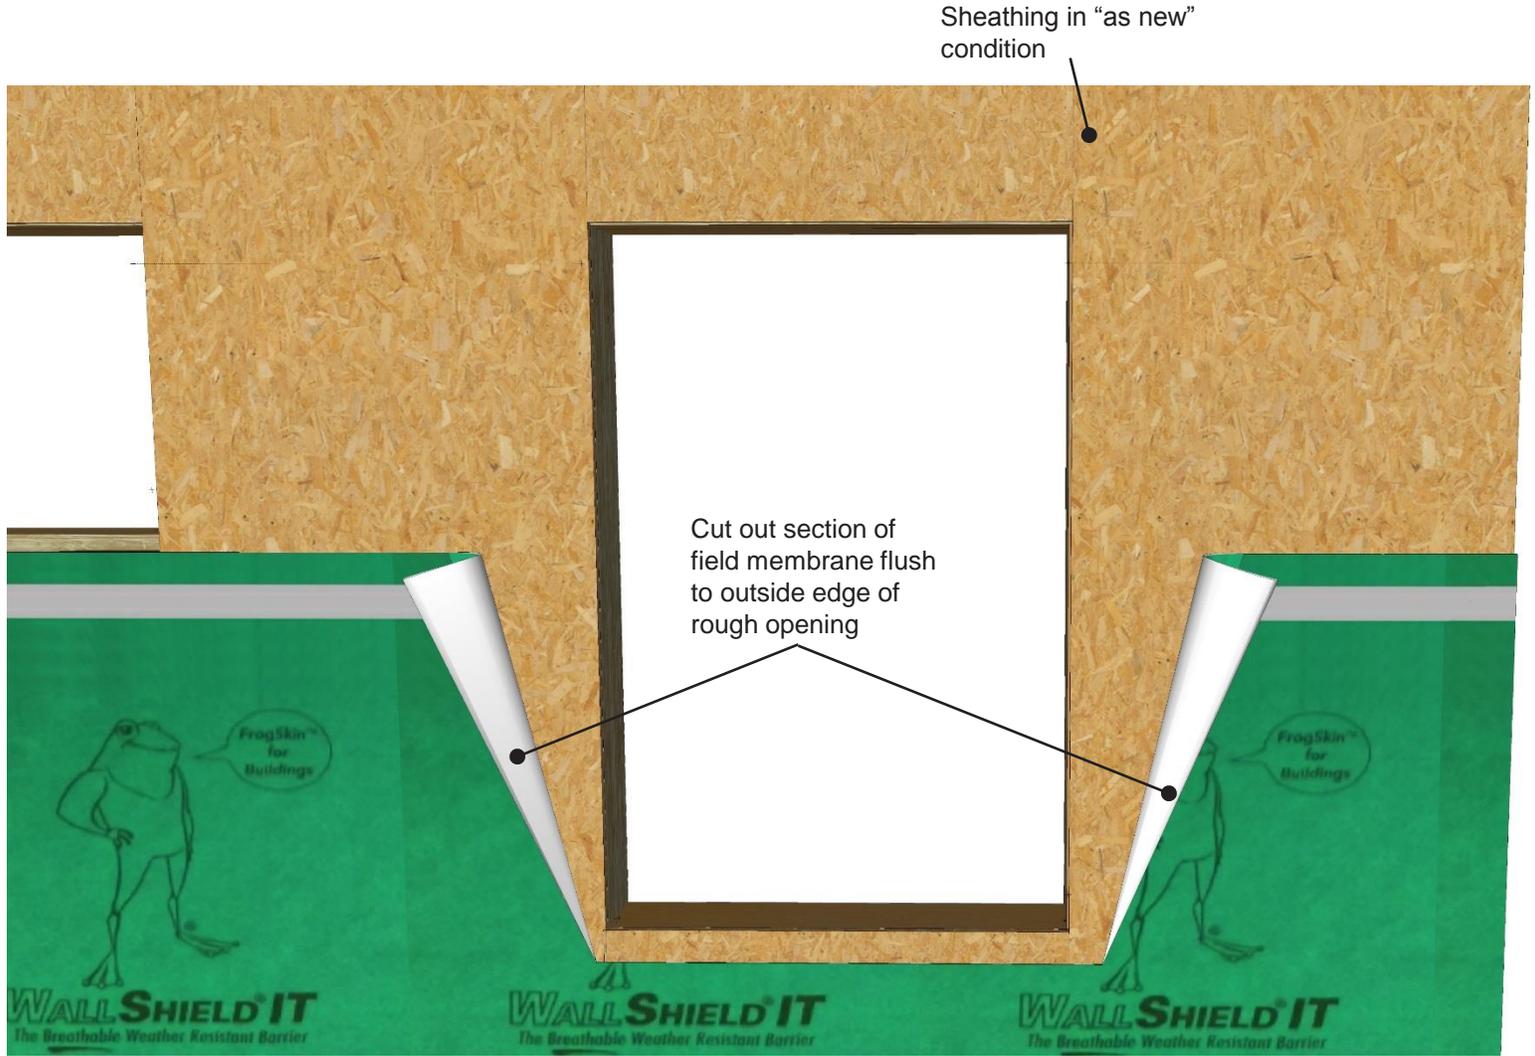

WALL SHIELD[®] IT INTEGRATED TAPE

Step 2: Cut out section of field membrane to expose covered rough opening.

DRAWN BY: AR

DATE: 06.17.16

PRODUCT DESCRIPTION

WallShield IT Integrated Tape is a primary, water resistive, vapor permeable, air permeable, mechanically attached sheet membrane for rain screen building enclosures.


DISCLAIMER

Detail sketch is generic, representing suggested best practices for VaproShield materials, and does not represent a specific job site condition and therefore may not be applicable to certain projects. Detail sketch is designed for use as a reference and must be approved by the designer/consultant of record for each project prior to installation by the subcontractor. Changes and approvals of VaproShield details are the sole responsibility of the designer/consultant of record. VaproShield is **not** the designer of record for building enclosure details and takes no responsibility for the accuracy or interpretation of actual project site conditions.

REF: 171-2

Always check www.VaproShield.com for the latest details and installation instructions

Step 3: Window Rough Opening Flashing Sequence

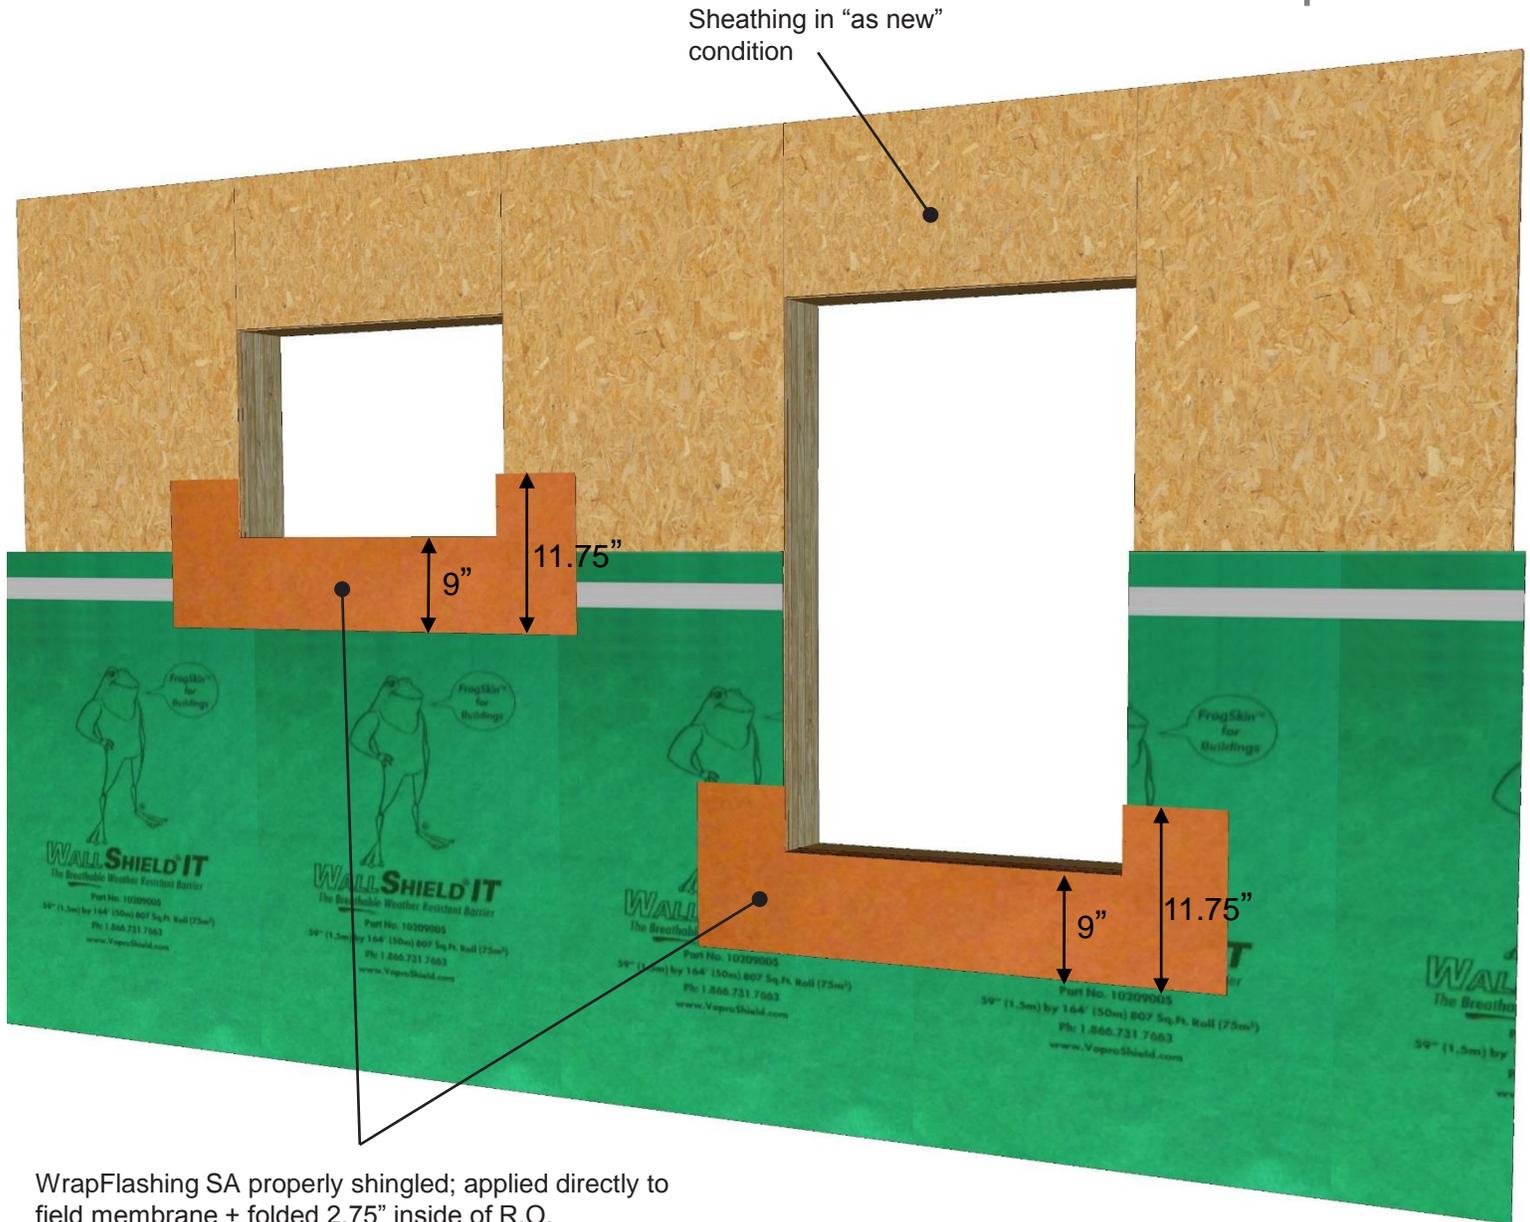

WrapFlashing SA properly shingled; applied directly to field membrane + folded 2.75" inside of R.O.

Note: Total of 11.75" of flashing should be used:

- 9" of flashing should shingled over field membrane

WALLSHIELD[®] IT INTEGRATED TAPE

Step 3: Inspect rough opening, Install WrapFlashing to Sill of R.O. with 2.75" folded inside R.O. and 9" left on face.

PRODUCT DESCRIPTION

WallShield IT Integrated Tape is a primary, water resistive, vapor permeable, air permeable, mechanically attached sheet membrane for rain screen building enclosures.

DISCLAIMER

Detail sketch is generic, representing suggested best practices for VaproShield materials, and does not represent a specific job site condition and therefore may not be applicable to certain projects. Detail sketch is designed for use as a reference and must be approved by the designer/consultant of record for each project prior to installation by the subcontractor. Changes and approvals of VaproShield details are the sole responsibility of the designer/consultant of record. VaproShield is **not** the designer of record for building enclosure details and takes no responsibility for the accuracy or interpretation of actual project site conditions.

DRAWN BY: AR

DATE: 06.17.16

WRB only, not an air barrier


REF: 171-3

Always check www.VaproShield.com for the latest details and installation instructions

Step 4: Commercial Window RO Flashing System

WrapFlashing jamb pieces properly shingled, over sill piece and folded 2.75" inside of R.O.

Sheathing in "as new" condition

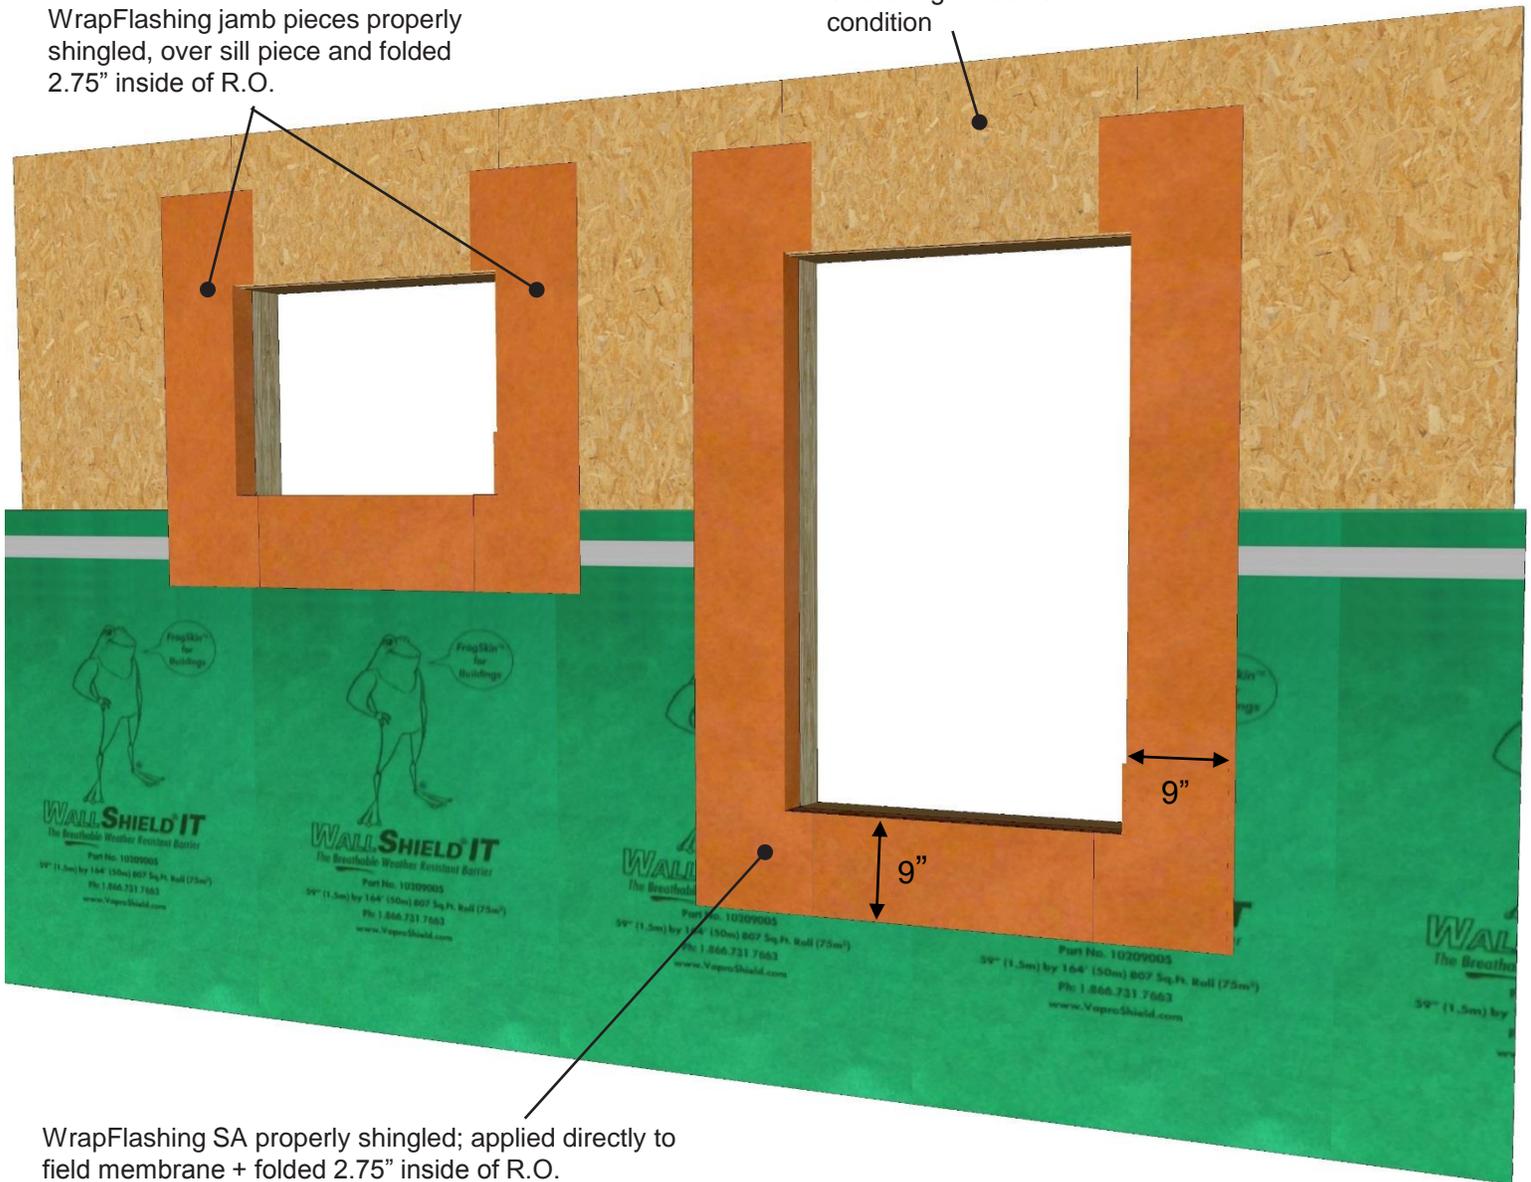

WrapFlashing SA properly shingled; applied directly to field membrane + folded 2.75" inside of R.O.

Note: Total of 11.75" of flashing should be used:

- 9" of flashing should be shingled over field membrane

WALL SHIELD[®] IT INTEGRATED TAPE

Step 4: Install WrapFlashing to Jambs of R.O. with 2.75" folded inside R.O. and 9" left on face, shingled over Sill piece.

DRAWN BY: AR

DATE: 06.17.16


PRODUCT DESCRIPTION

WallShield IT Integrated Tape is a primary, water resistive, vapor permeable, air permeable, mechanically attached sheet membrane for rain screen building enclosures.

DISCLAIMER

Detail sketch is generic, representing suggested best practices for VaproShield materials, and does not represent a specific job site condition and therefore may not be applicable to certain projects. Detail sketch is designed for use as a reference and must be approved by the designer/consultant of record for each project prior to installation by the subcontractor. Changes and approvals of VaproShield details are the sole responsibility of the designer/consultant of record. VaproShield is **not** the designer of record for building enclosure details and takes no responsibility for the accuracy or interpretation of actual project site conditions.

Step 5: Commercial Window RO Flashing System

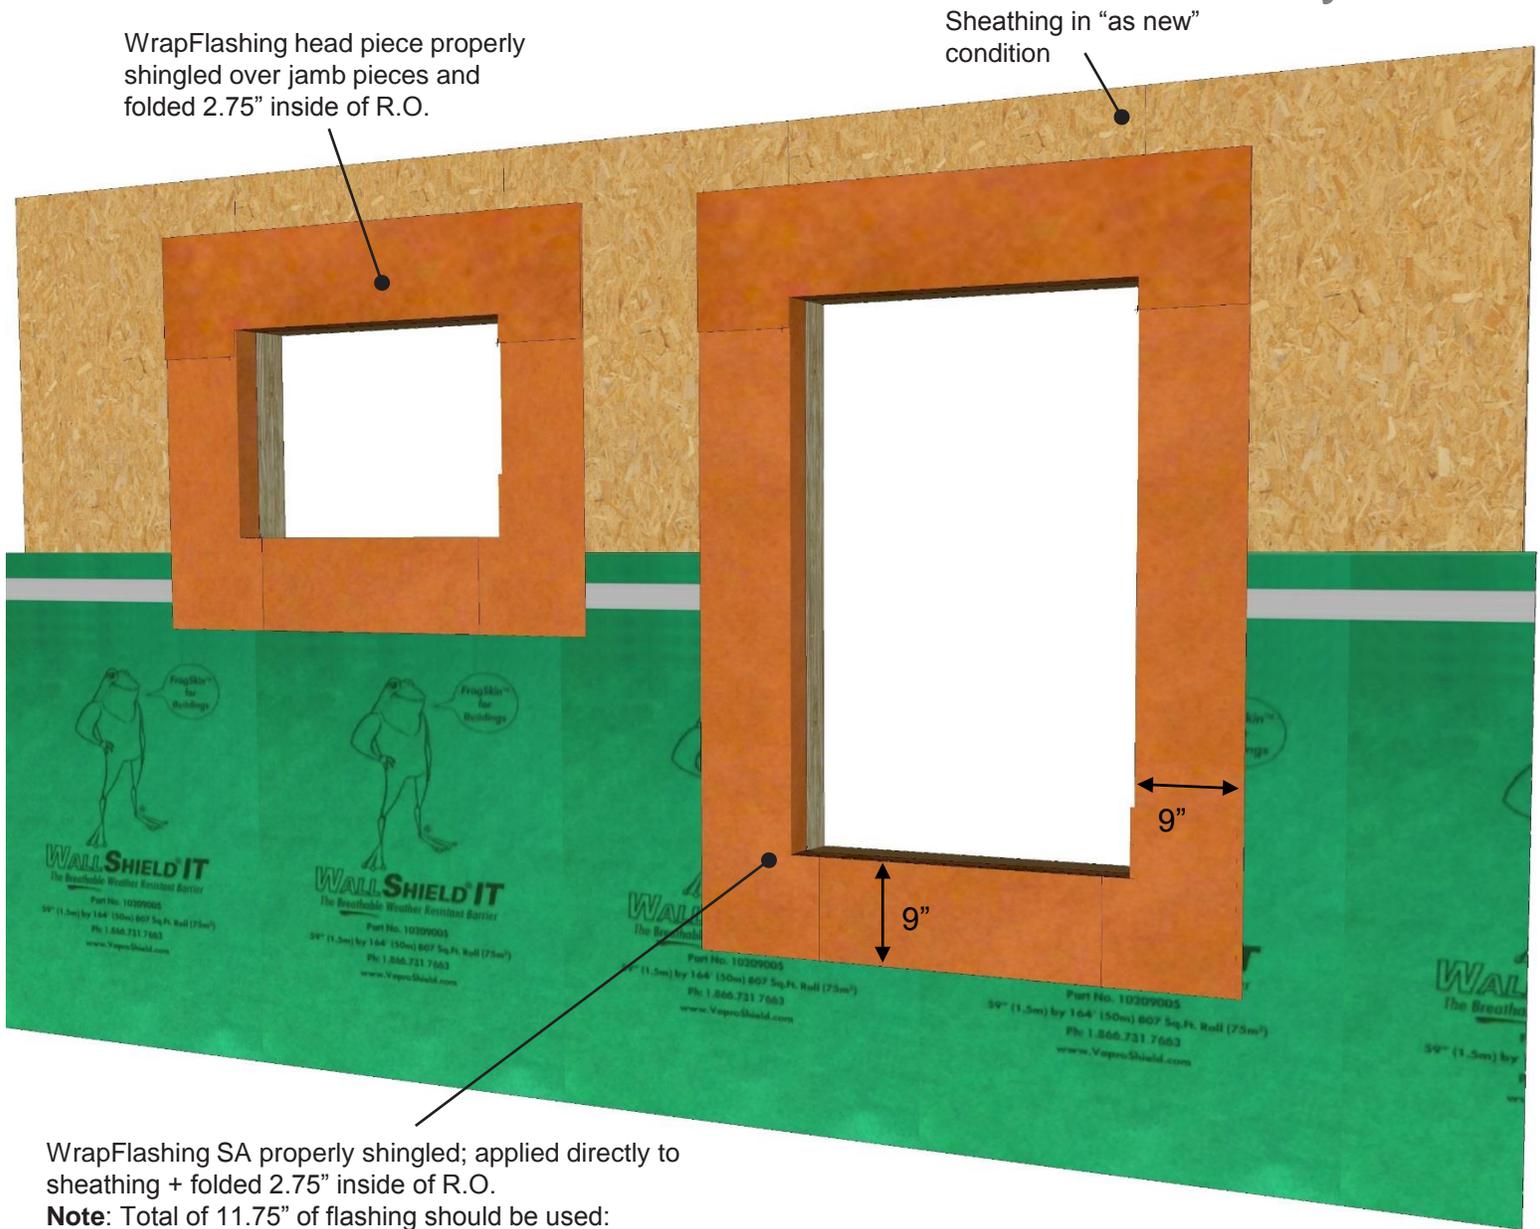

WrapFlashing SA properly shingled; applied directly to sheathing + folded 2.75" inside of R.O.

Note: Total of 11.75" of flashing should be used:

- 9" of flashing should be left on the face of the sheathing

WALLSHIELD[®] IT INTEGRATED TAPE

Step 5: Install WrapFlashing to Head of R.O. with 2.75" folded inside R.O. and 9" left on face, shingled over Jamb pieces.

DRAWN BY: AR

DATE: 06.17.16

PRODUCT DESCRIPTION

WallShield IT Integrated Tape is a primary, water resistive, vapor permeable, air permeable, mechanically attached sheet membrane for rain screen building enclosures.


DISCLAIMER

Detail sketch is generic, representing suggested best practices for VaproShield materials, and does not represent a specific job site condition and therefore may not be applicable to certain projects. Detail sketch is designed for use as a reference and must be approved by the designer/consultant of record for each project prior to installation by the subcontractor. Changes and approvals of VaproShield details are the sole responsibility of the designer/consultant of record. VaproShield is **not** the designer of record for building enclosure details and takes no responsibility for the accuracy or interpretation of actual project site conditions.

Step 6: Commercial Window RO Flashing System

VaproLiqui-Flash full-coverage inside rough opening + 1" on face
See VaproLiqui-Flash Installation Instructions on VaproShield.com

Sheathing in "as new" condition

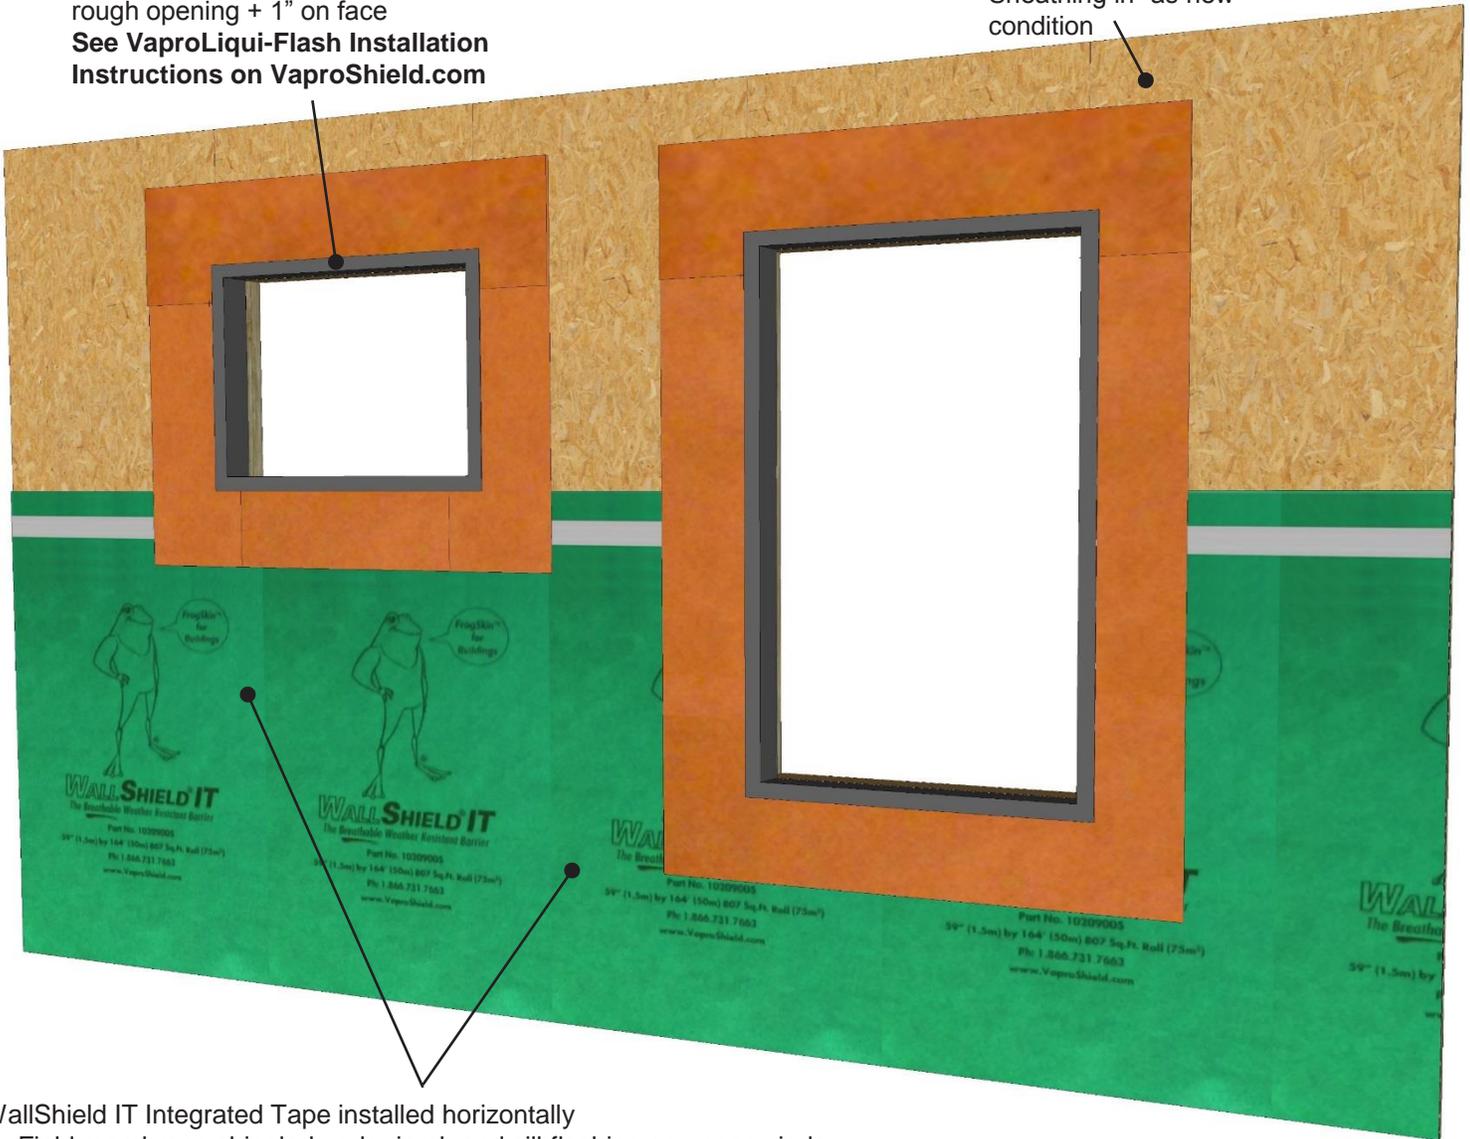

- WallShield IT Integrated Tape installed horizontally
- Field membrane shingled under jamb and sill flashing on upper window
 - **Field membrane with R.O. section cut out shingled under jamb and sill flashing**

WALLSHIELD[®] IT INTEGRATED TAPE

Step 6: Apply VaproLiqui-Flash complete coverage inside rough opening + 1" on face.

DRAWN BY: AR

DATE: 06.17.16

PRODUCT DESCRIPTION

WallShield IT Integrated Tape is a primary, water resistive, vapor permeable, air permeable, mechanically attached sheet membrane for rain screen building enclosures.


DISCLAIMER

Detail sketch is generic, representing suggested best practices for VaproShield materials, and does not represent a specific job site condition and therefore may not be applicable to certain projects. Detail sketch is designed for use as a reference and must be approved by the designer/ consultant of record for each project prior to installation by the subcontractor. Changes and approvals of VaproShield details are the sole responsibility of the designer/consultant of record. VaproShield is **not** the designer of record for building enclosure details and takes no responsibility for the accuracy or interpretation of actual project site conditions.

Step 7: Commercial Window RO Flashing System

VaproLiqui-Flash full-coverage inside rough opening + 1" on face
See VaproLiqui-Flash Installation Instructions on VaproShield.com

- WallShield IT Integrated Tape installed horizontally
- Field membrane cut flush with edge of R.O.
 - **Left unattached until window and head flashing are installed**

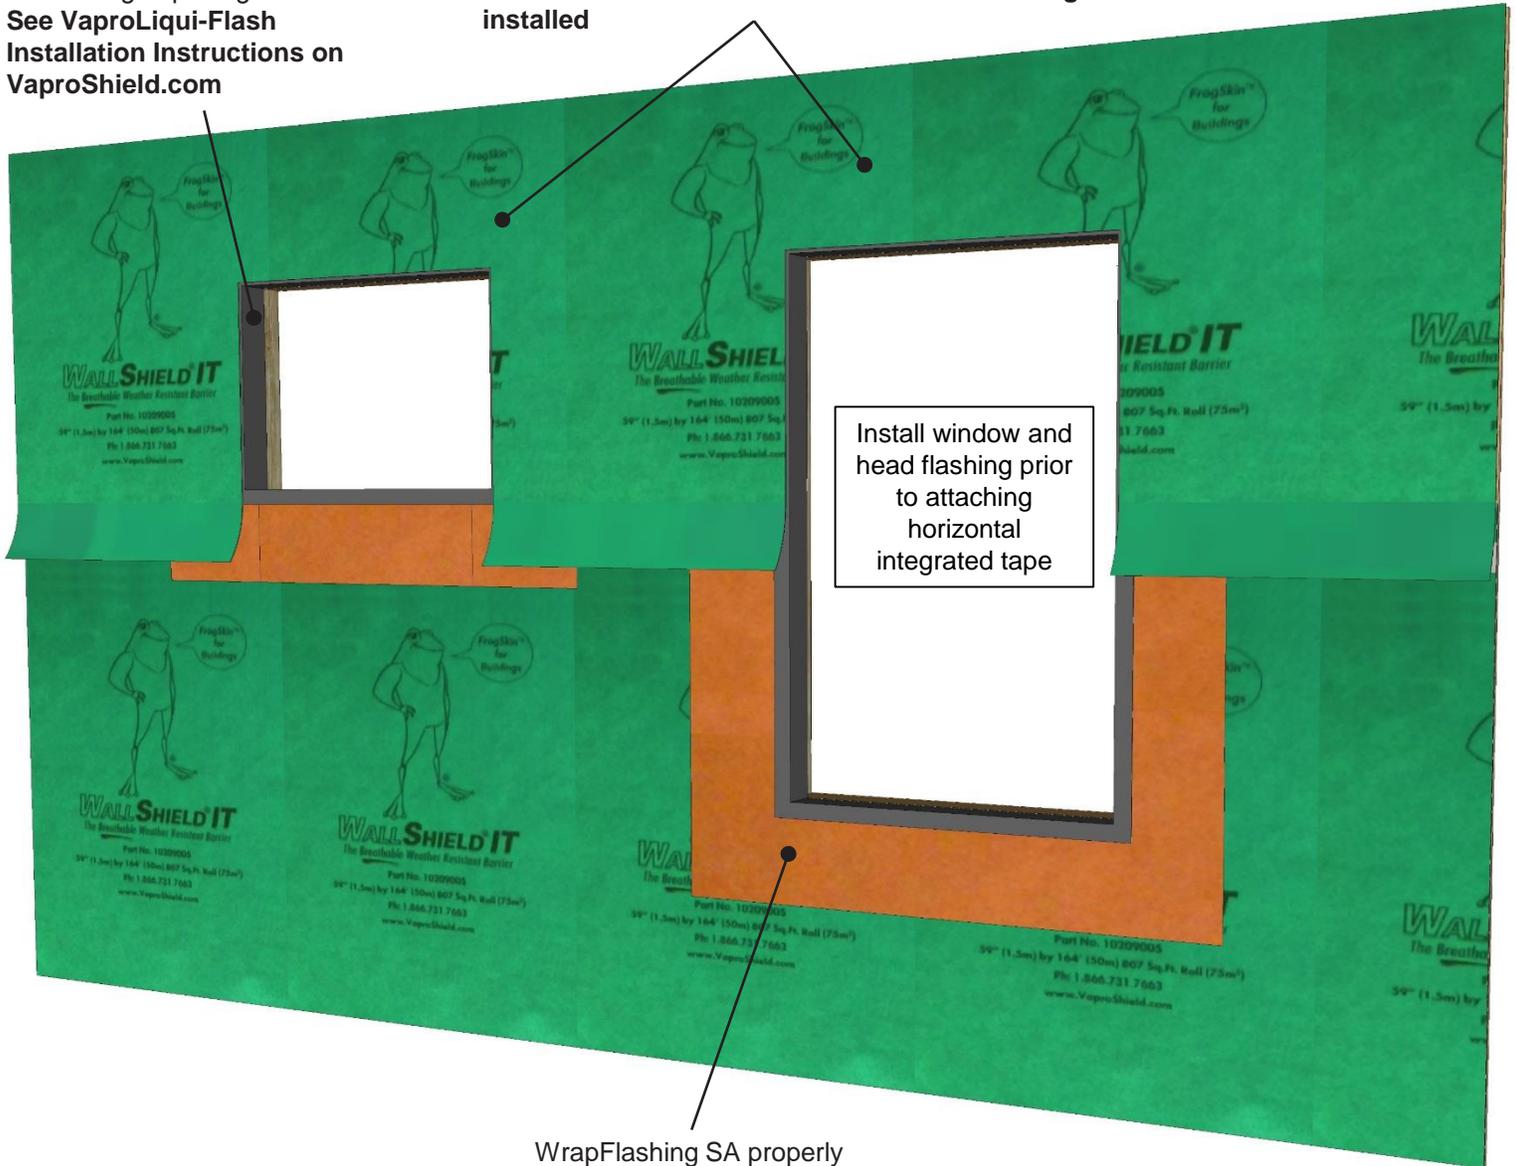

WrapFlashing SA properly shingled and folded 2.75" inside of R.O.

WALLSHIELD® IT INTEGRATED TAPE

Step 7: Install field membrane horizontally, lining up integrated tape seams. Rough openings should be cut out, with VaproLiqui-Flash covered.

PRODUCT DESCRIPTION

WallShield IT Integrated Tape is a primary, water resistive, vapor permeable, air permeable, mechanically attached sheet membrane for rain screen building enclosures.

DISCLAIMER

Detail sketch is generic, representing suggested best practices for VaproShield materials, and does not represent a specific job site condition and therefore may not be applicable to certain projects. Detail sketch is designed for use as a reference and must be approved by the designer/ consultant of record for each project prior to installation by the subcontractor. Changes and approvals of VaproShield details are the sole responsibility of the designer/consultant of record. VaproShield is **not** the designer of record for building enclosure details and takes no responsibility for the accuracy or interpretation of actual project site conditions.

DRAWN BY: AR

DATE: 06.17.16

REF: 171-7

Always check www.VaproShield.com for the latest details and installation instructions