


# Horizontal Assembly

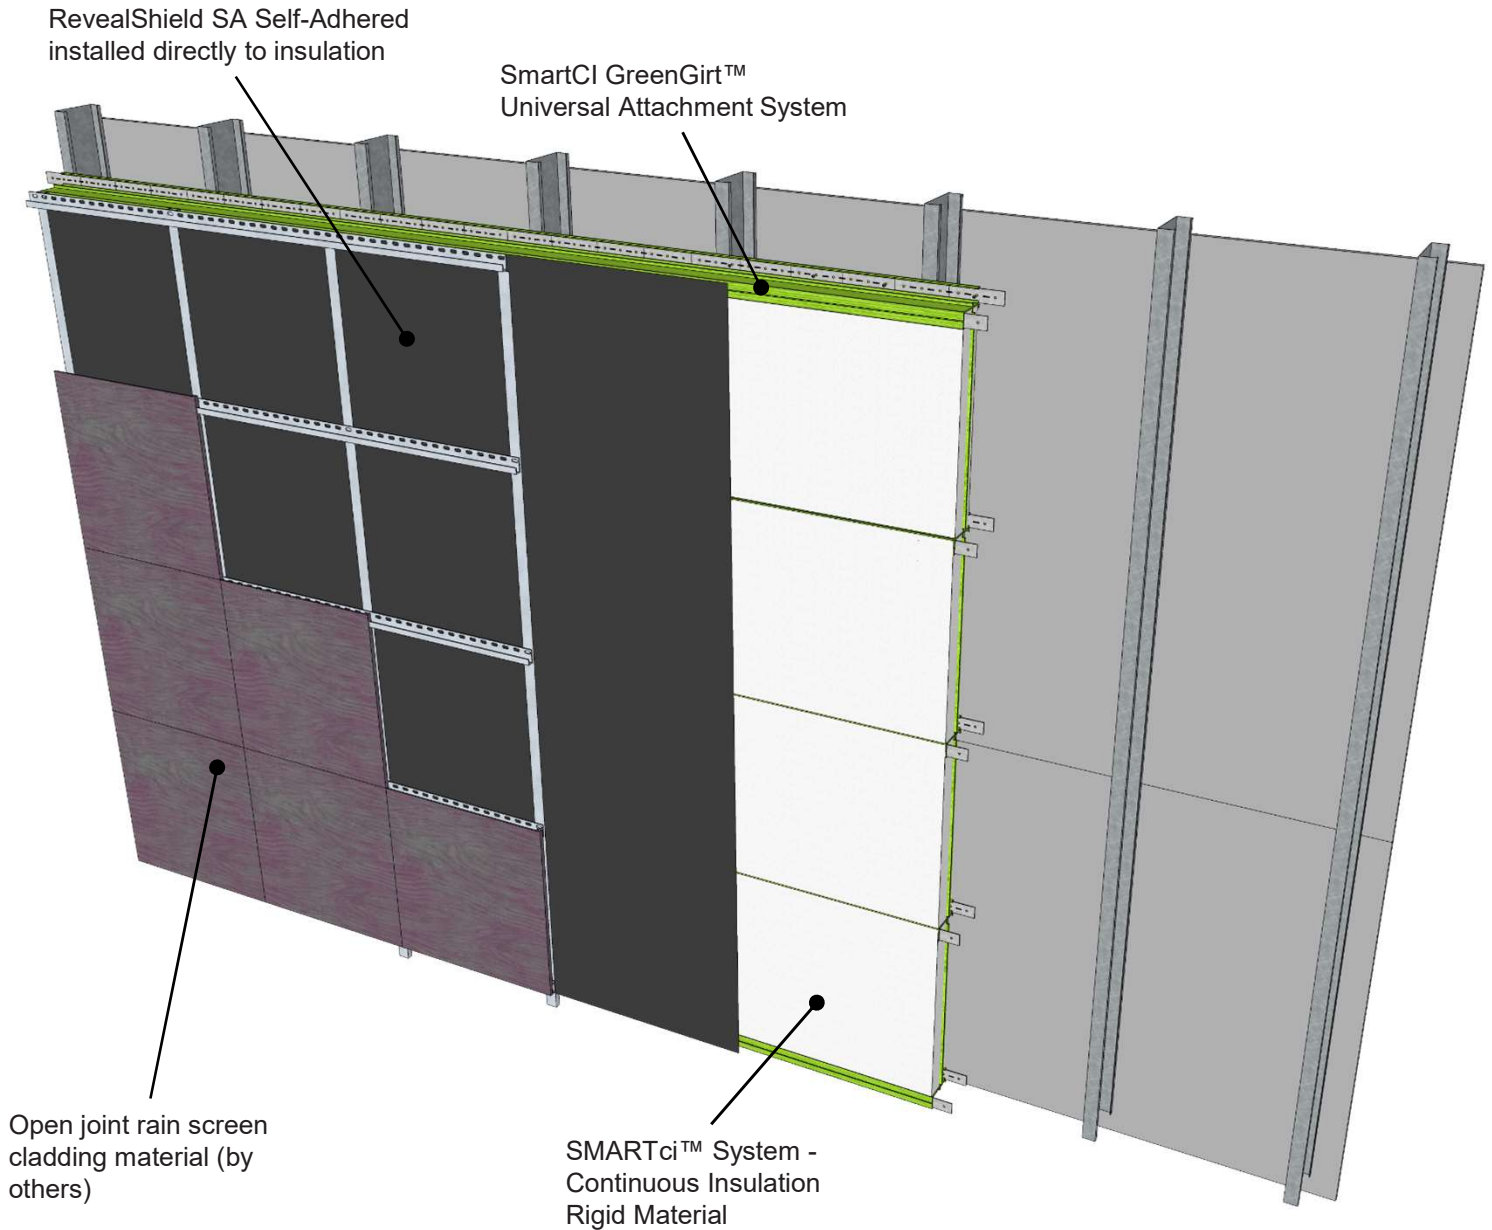

**REVEALSHIELD SA**<sup>™</sup>  
**SELF-ADHERED**

**PRODUCT DESCRIPTION**

RevealShield SA is a self-adhered, water resistive vapor permeable air barrier sheet membrane installed under SmartCI system.

**DISCLAIMER**

Detail sketch is generic, representing suggested best practices for VaproShield materials, and does not represent a specific job site condition and therefore may not be applicable to certain projects. Detail sketch is designed for use as a reference and must be approved by the designer/ consultant of record for each project prior to installation by the subcontractor. Changes and approvals of VaproShield details are the sole responsibility of the designer/consultant of record. VaproShield is **not** the designer of record for building enclosure details and takes no responsibility for the accuracy or interpretation of actual project site conditions.

DRAWN BY: AR

DATE 6/25/18

REF: 211


Always check [www.VaproShield.com](http://www.VaproShield.com) for the latest details and installation instructions

# Horizontal Assembly

RevealShield SA Self-Adhered installed directly to insulation

SMARTci GreenGirt<sup>™</sup> Universal Attachment System

SMARTci<sup>™</sup> System -Continuous Insulation Rigid Material

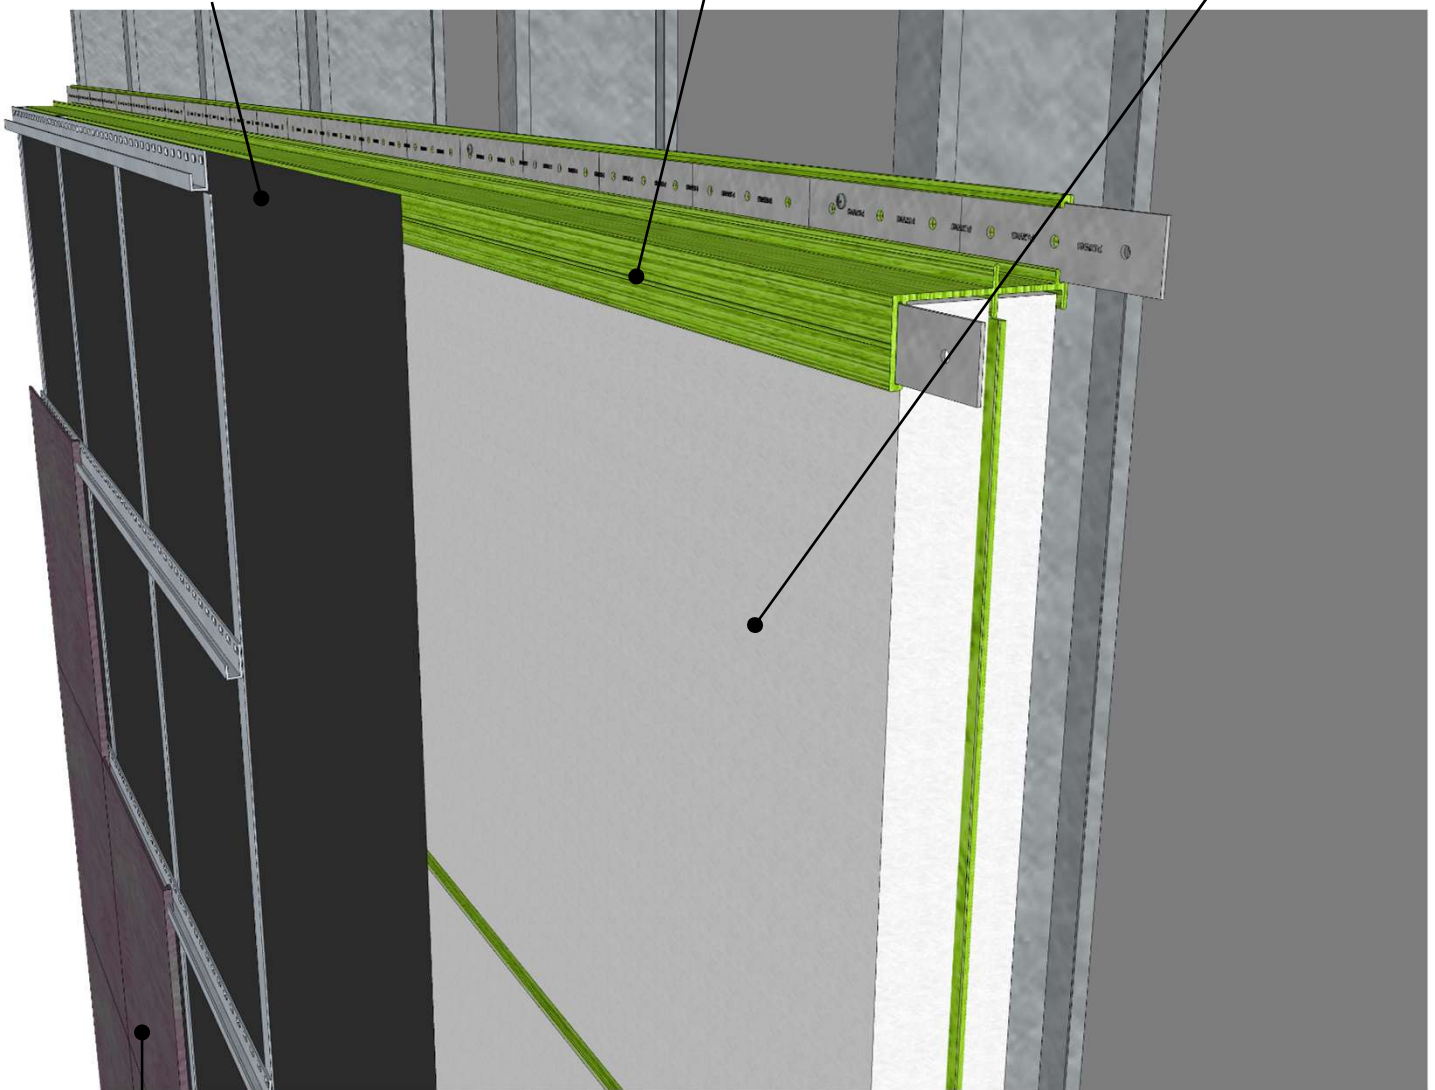

Open Joint Rain screen cladding material (by others)

**REVEALSHIELD SA**<sup>™</sup>  
**SELF-ADHERED**

**PRODUCT DESCRIPTION**

RevealShield SA is a self-adhered, water resistive vapor permeable air barrier sheet membrane installed under SmartCI system.

**DISCLAIMER**

Detail sketch is generic, representing suggested best practices for VaproShield materials, and does not represent a specific job site condition and therefore may not be applicable to certain projects. Detail sketch is designed for use as a reference and must be approved by the designer/ consultant of record for each project prior to installation by the subcontractor. Changes and approvals of VaproShield details are the sole responsibility of the designer/consultant of record. VaproShield is **not** the designer of record for building enclosure details and takes no responsibility for the accuracy or interpretation of actual project site conditions.

DRAWN BY: AR

DATE 6/25/18

REF: 211

Always check [www.VaproShield.com](http://www.VaproShield.com) for the latest details and installation instructions