

LOW PROFILE TILE
ROOF TO SIDEWALL FLASHING DETAIL



915 26TH AVE NW, C5
GIG HARBOR, WASHINGTON 98335




Ir. R.R. van der Zeelaan 10
8191 HZ Wapenveld, The Netherlands

VAPROSHIELD / LEADAX
TILE ROOF FLASHING DETAILS

DATE: 04.14.2023
SCALE: NONE

DRAWN: SH
CHECKED: CM

TR06

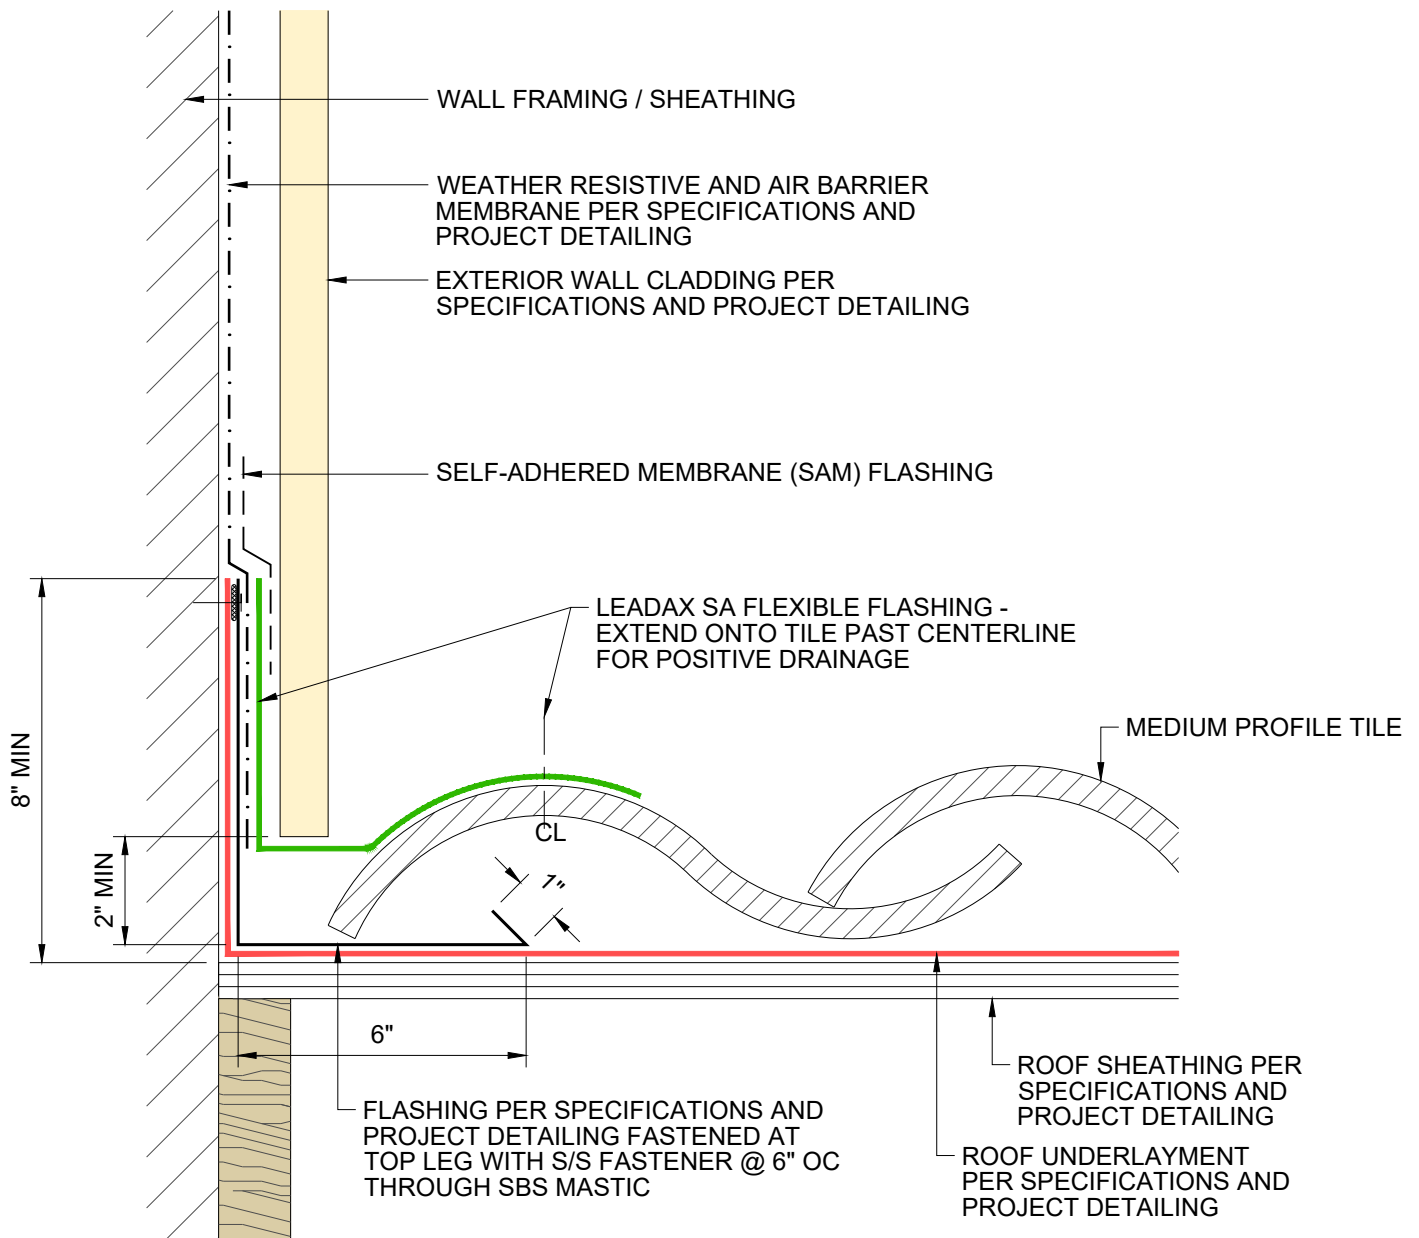

MEDIUM PROFILE TILE
ROOF TO SIDEWALL FLASHING DETAIL



915 26TH AVE NW, C5
GIG HARBOR, WASHINGTON 98335




Ir. R.R. van der Zeelaan 10
8191 HZ Wapenveld, The Netherlands

VAPROSHIELD / LEADAX
TILE ROOF FLASHING DETAILS

DATE: 04.14.2023
SCALE: NONE

DRAWN: SH
CHECKED: CM

TR07

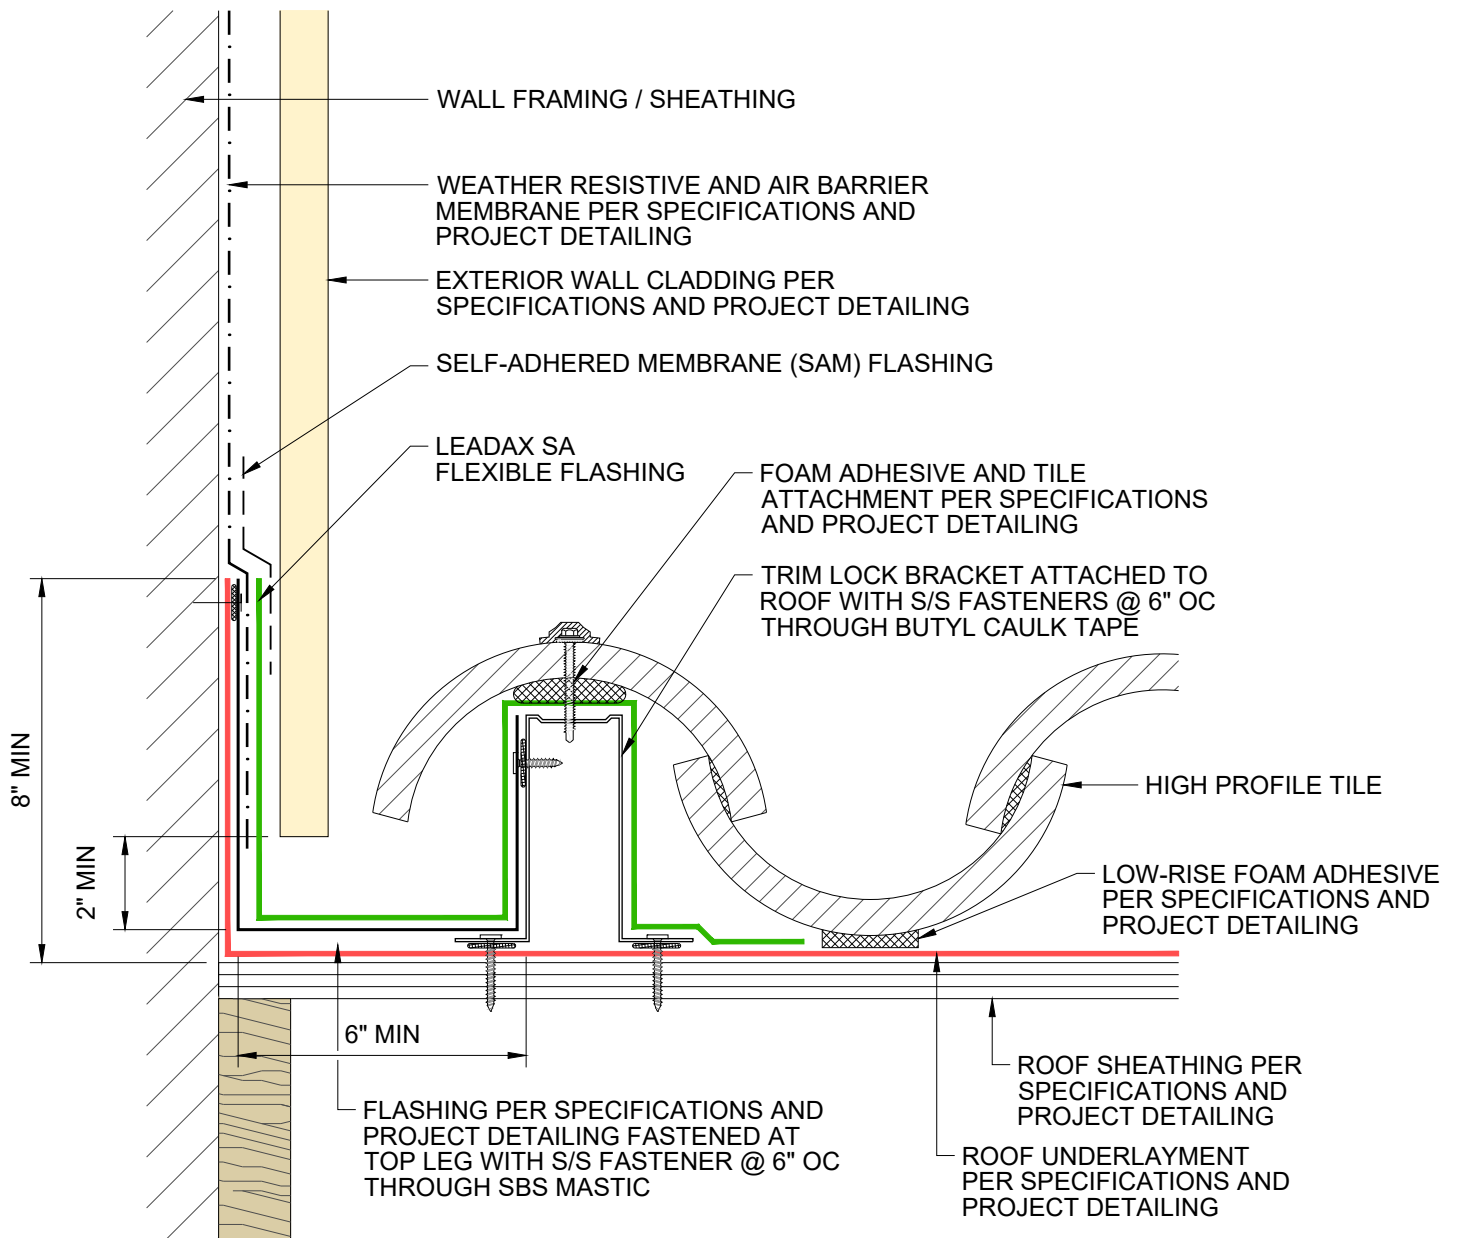

HIGH PROFILE TILE
ROOF TO SIDEWALL FLASHING DETAIL



915 26TH AVE NW, C5
GIG HARBOR, WASHINGTON 98335



Ir. R.R. van der Zeelaan 10
8191 HZ Wapenveld, The Netherlands

VAPROSHIELD / LEADAX
TILE ROOF FLASHING DETAILS

DATE: 04.14.2023
SCALE: NONE

DRAWN: SH
CHECKED: CM

TR08