

LOW PROFILE TILE
RIDGE FLASHING DETAIL



915 26TH AVE NW, C5
GIG HARBOR, WASHINGTON 98335




Ir. R.R. van der Zeelaan 10
8191 HZ Wapenveld, The Netherlands

VAPROSHIELD / LEADAX
TILE ROOF FLASHING DETAILS

DATE: 04.14.2023
SCALE: NONE

DRAWN: SH
CHECKED: CM

TR03

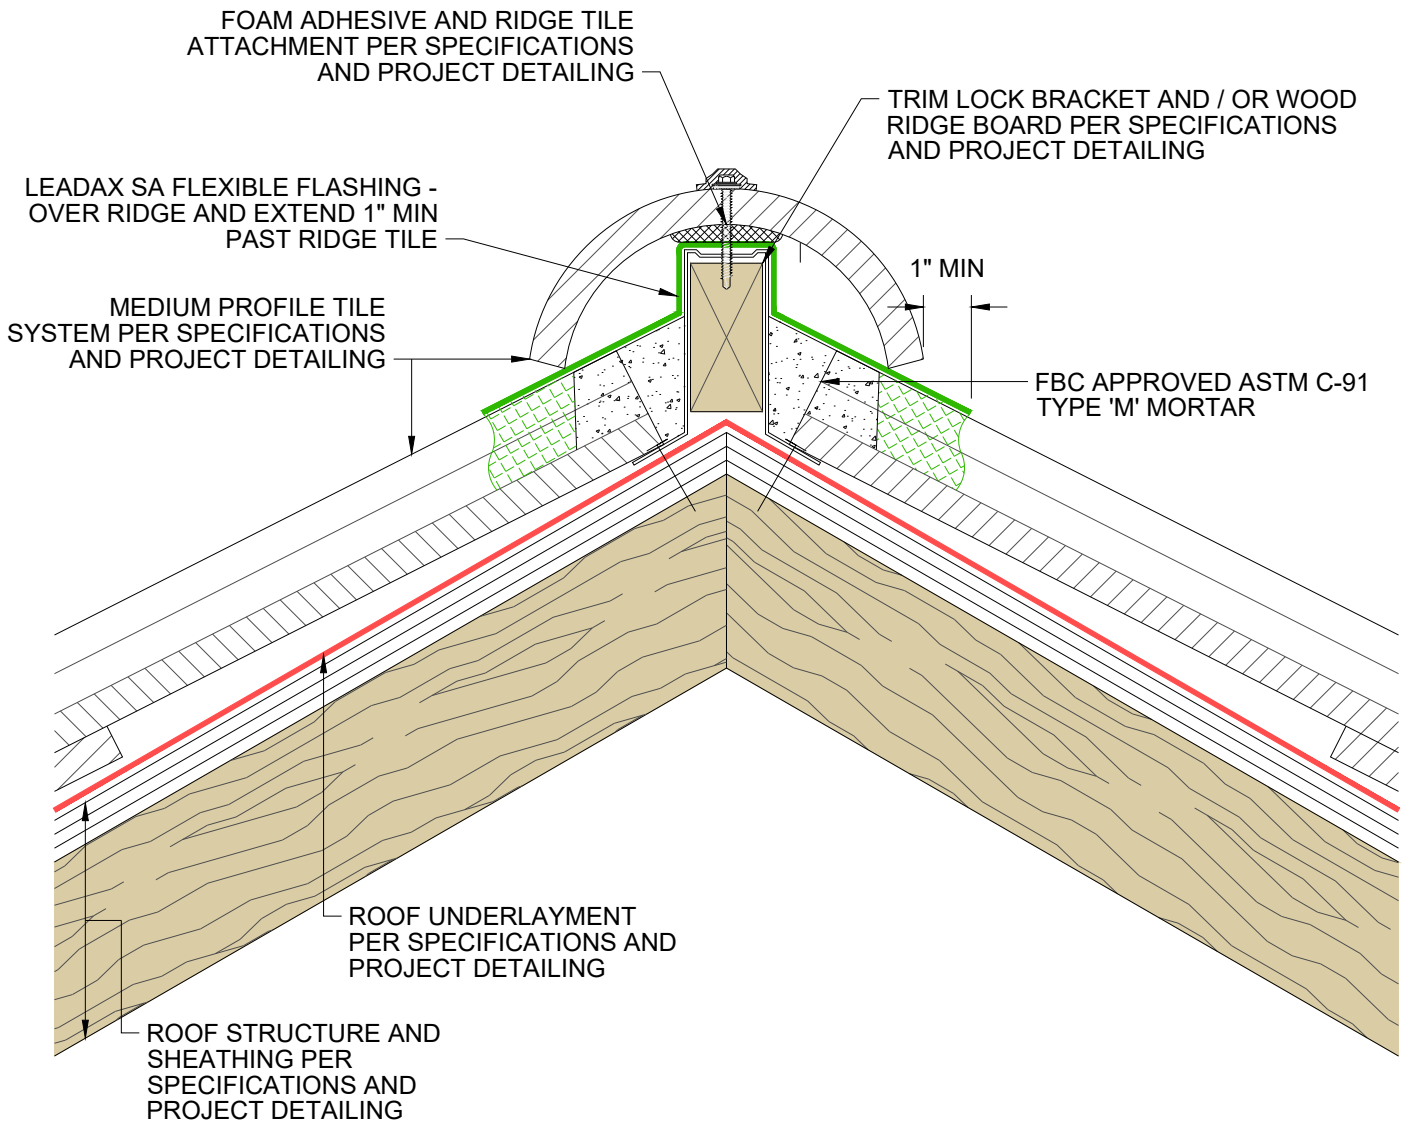

MEDIUM PROFILE TILE
RIDGE FLASHING DETAIL



915 26TH AVE NW, C5
GIG HARBOR, WASHINGTON 98335




Ir. R.R. van der Zeelaan 10
8191 HZ Wapenveld, The Netherlands

VAPROSHIELD / LEADAX
TILE ROOF FLASHING DETAILS

DATE: 04.14.2023
SCALE: NONE

DRAWN: SH
CHECKED: CM

TR04

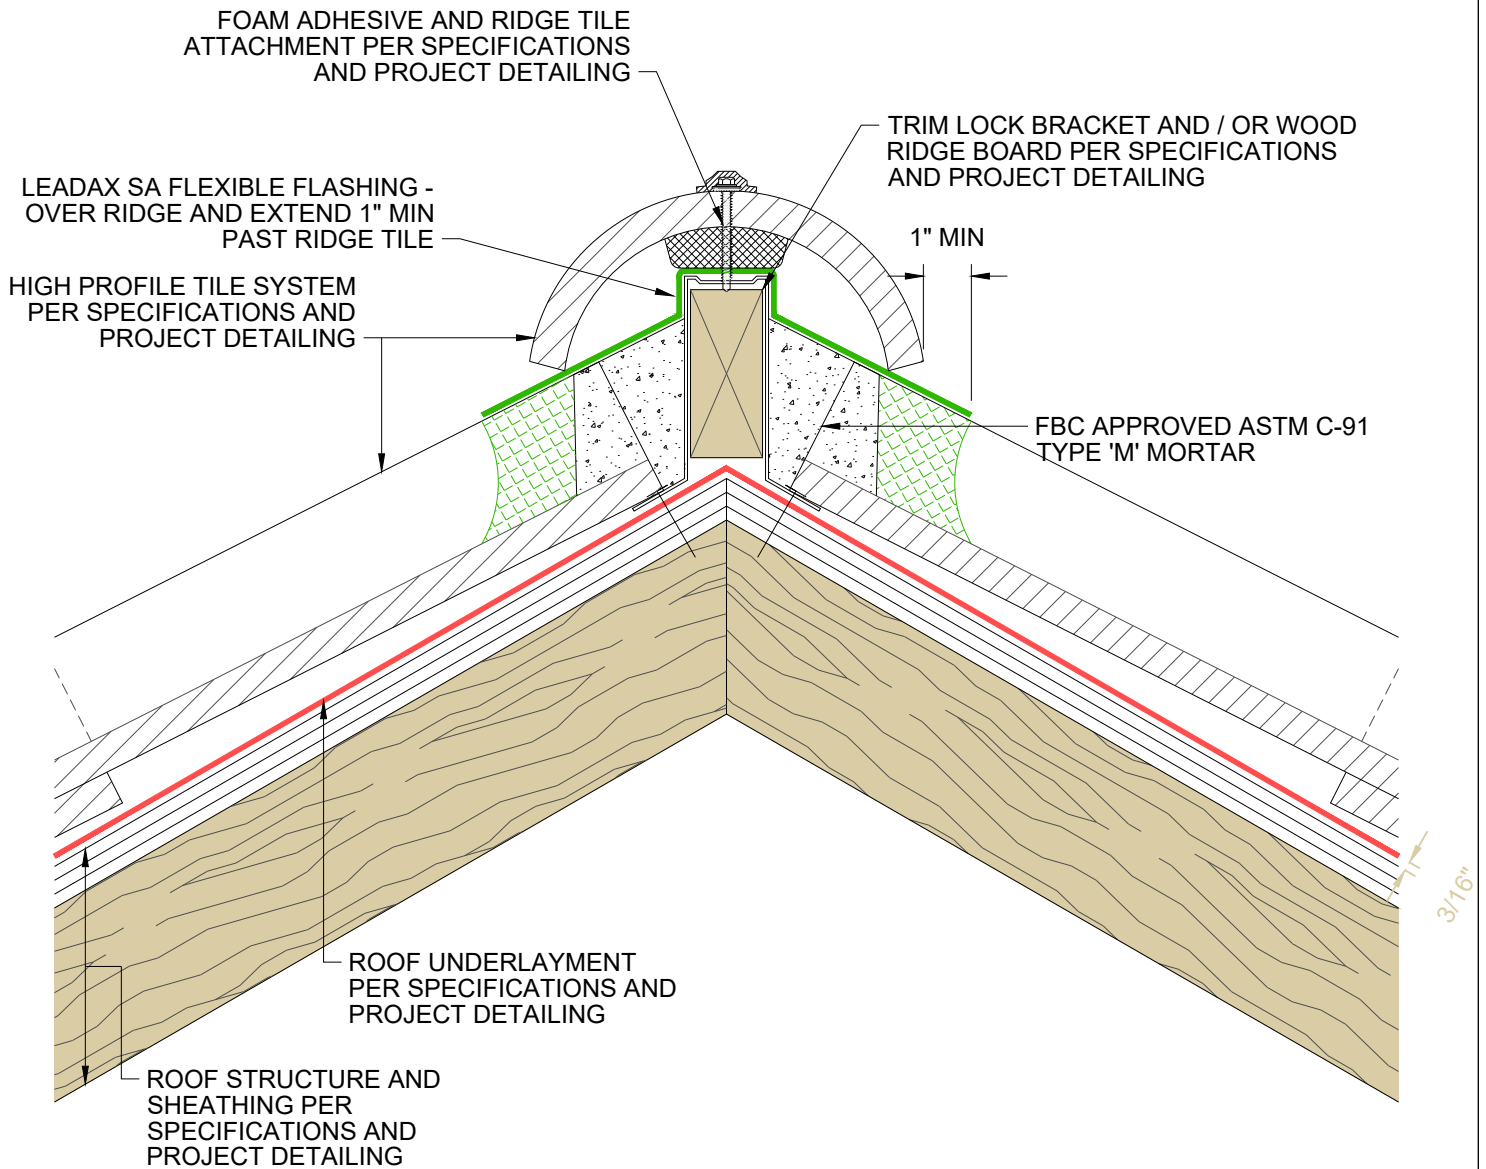

HIGH PROFILE TILE RIDGE FLASHING DETAIL



915 26TH AVE NW, C5
GIG HARBOR, WASHINGTON 98335



Ir. R.R. van der Zeelaan 10
8191 HZ Wapenveld, The Netherlands

VAPROSHIELD / LEADAX
TILE ROOF FLASHING DETAILS

DATE: 04.14.2023
SCALE: NONE

DRAWN: SH
CHECKED: CM

TR05